


FILE PATH: H:\gseifano\Petaluma Render Updates 2\621010-A-Petaluma-R21-render updates 2.rvt
USER NAME: H:\gseifano
DATE/TIME: 6/7/2023 4:24:52 PM

1 LEVEL 05
SCALE: 1/8" = 1'-0"

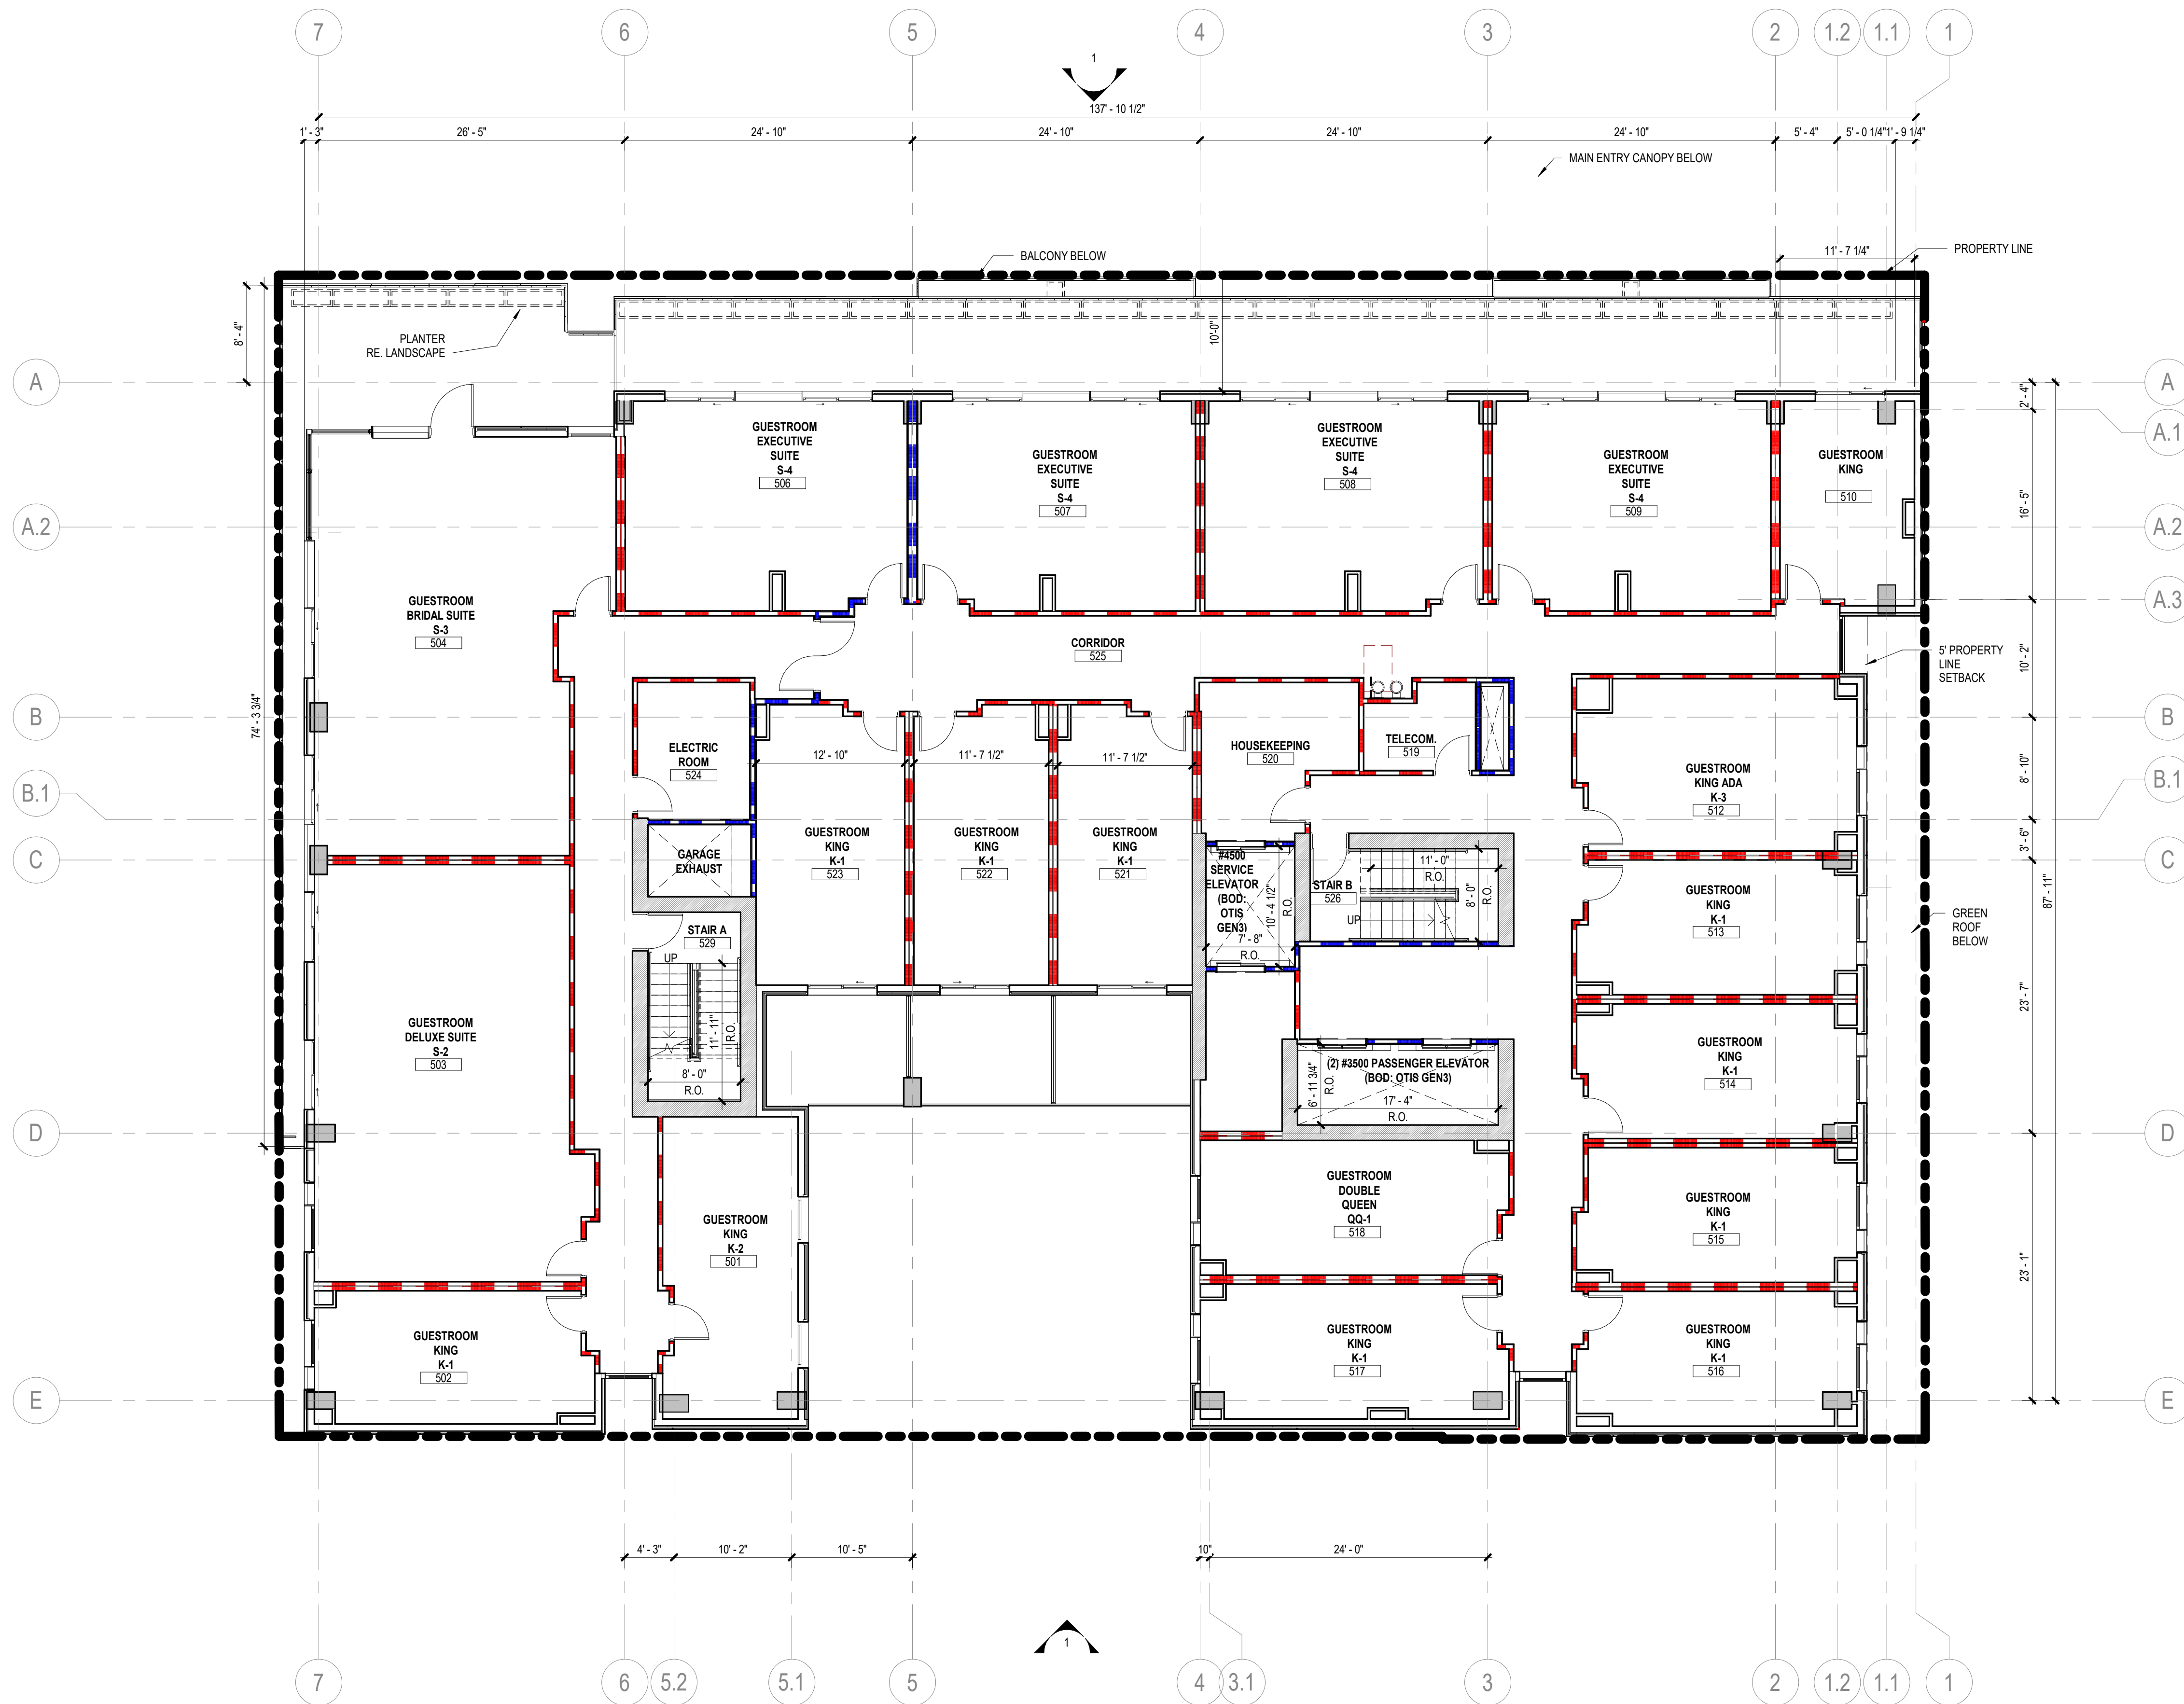

FLOOR PLAN GENERAL NOTES

1. ALL UNMARKED PARTITIONS ARE TYPE A3. ALL COLUMN FURRING TO BE PARTITION TYPE __ UNLESS NOTED OTHERWISE.
2. ALL WINDOW & DOOR PLAN OPENINGS ARE DIMENSIONED ON AREA PLANS.
3. FOR FIRE AND LIFE SAFETY PLANS, REFER TO G1 DRAWINGS.
4. ROOF PLAN SHOWN FOR REFERENCE ONLY. REFER TO ROOF PLAN FOR NOTES AND DIMENSIONS.
5. REFER TO A2 SERIES DRAWINGS, EXTERIOR ELEVATIONS, A3 BUILDING AND WALL SECTIONS.
6. REFER TO A6 SERIES FOR ALL PARTITIONS, DOORS, WINDOWS, AND ACCESSORIES.
7. INSTALL APPROPRIATE MANUFACTURED EXPANSION JOINT COVERS AT ALL VISIBLE BUILDING EXPANSION JOINTS. TOP OF COVER OF FLOOR EXPANSION JOINT COVERS TO BE FLUSH WITH TOP OF FINISHED FLOOR.
8. ALL PARTITION DIMENSIONS ARE TAKEN FROM THE CENTERLINE OF COLUMNS AND TO THE DRYWALL FACE.
9. INSTALL BLOCKING AS REQUIRED TO SUPPORT WALL MOUNTED DEVICES.
10. AT ALL SPANDREL GLASS LOCATIONS, FACE OF INTERIOR WALL TO BE CONTINUOUS WITH ADJACENT WALL.
11. REFER TO A-551 FOR INTERIOR EXPANSION JOINT DETAILS.
12. GENERAL DIMENSIONS PROVIDED ON FLOOR PLANS AND AREA PLANS DO NOT REFLECT THE ROUGH OPENING DIMENSIONS REQUIRED FOR COORDINATION WITH MASONRY JOINT COURSING. CONTRACTOR IS TO PROVIDE ROUGH OPENING FRAMING DIMENSIONS CONSISTENT WITH ENLARGED ARCHITECTURAL PLAN/SECTION DETAILS (A5 SERIES SHEETS), AND WINDOW SCHEDULE DETAILS (A6 SERIES). CONTRACTOR TO SUBMIT RFI FOR ANY ROUGH OPENING DIMENSIONS NOT GIVEN IN DETAILING FOR CLARIFICATION REQUIRED.

KEYED NOTES

NUMBER	DESCRIPTION
--------	-------------

FLOOR PLAN LEGEND

SYMBOL	DESCRIPTION
	MATCHLINE
	KEYED NOTE
	PARTITION TAG
	BUILDING SECTION TAG
	WALL SECTION TAG
	EXTERIOR ELEVATION TAG
	INTERIOR ELEVATION TAG
	PLAN REFERENCE TAG
	ROOM NAME
	ROOM NUMBER
	SMOKE PARTITION
	1-HOUR FIRE-RATED SMOKE BARRIER
	2-HOUR FIRE-RATED SMOKE BARRIER
	3-HOUR FIRE-RATED SMOKE BARRIER
	SHEAR WALL - RE: STRUCT
	NEW DOOR
	NEW WINDOW
	COLUMN GRID DESIGNATIONS

Page

Page Southerland Page, Inc.
414 Jackson Street, 4th Floor
San Francisco, CA 94111
page@pspi.com
TEL: 415.249.0130
FAX: 415.249.0132
ARCHITECTURE / ENGINEERING / INTERIORS / PLANNING / CONSULTING
Albuquerque / Austin / Dallas / Denver / Dubai / Houston /
Mexico City / Phoenix / San Francisco / Washington DC /
International Affiliate Offices

MEP	LANDSCAPE
INTERFACE ENGINEERING 601 South Figueroa Street Suite 2750 Los Angeles, CA 90017 323.536.2362	BRIGHTVIEW DESIGN GROUP 1645 Grant Street Denver, Colorado 80203 Address Line 3 949.238.4900

STRUCTURE	FF&E
BUEHLER ENGINEERING 5 Third Street Suite 1125 San Francisco, CA 94103 213.694.3408	DH-COMPANIES 7591 Coppermine Drive Manassas, VA, 20109

INTERIORS	CIVIL
SIXTEEN FIFTY 7509 Girard Ave La Jolla, CA 92037 658.454.6909	N CONSULTING ENGINEERS 4 Park Plz Irvine, CA 92614 949.369.1161

EKN Petaluma LLC
HOTEL WEAVER
2 Petaluma Blvd South
Petaluma, California

REVISION HISTORY

REVISION	DESCRIPTION	DATE
1	INTERIM REVIEW THIS DOCUMENT IS RELEASED FOR THE PURPOSE OF INTERIM REVIEW UNDER THE AUTHORITY OF *** choose ARCHITECT or ENGINEER *** from list in Family Types IT IS NOT TO BE USED FOR REGULATORY APPROVAL, BIDDING, PERMIT, OR CONSTRUCTION PURPOSES.	


ARCHITECTURAL - FLOOR PLAN -
LEVEL 05

DRAWN BY	CHECKED BY
PROJECT NUMBER 621010	PROJECT ABBREVIATION PH
ORIGINAL ISSUE 100% SCHEMATIC DESIGN	DATE 08 APRIL 2022

A-105
SHEET NUMBER

FILE PATH: H:\giffand\Petaluma Render Updates 2\621010-A-Petaluma-R21-render updates 2.rvt
USER NAME: H:\giffand\Petaluma Render Updates 2\621010-A-Petaluma-R21-render updates 2.rvt
DATE/TIME: 6/7/2023 6:14:26 PM

1 ROOFTOP PLAN
SCALE: 1/8" = 1'-0"

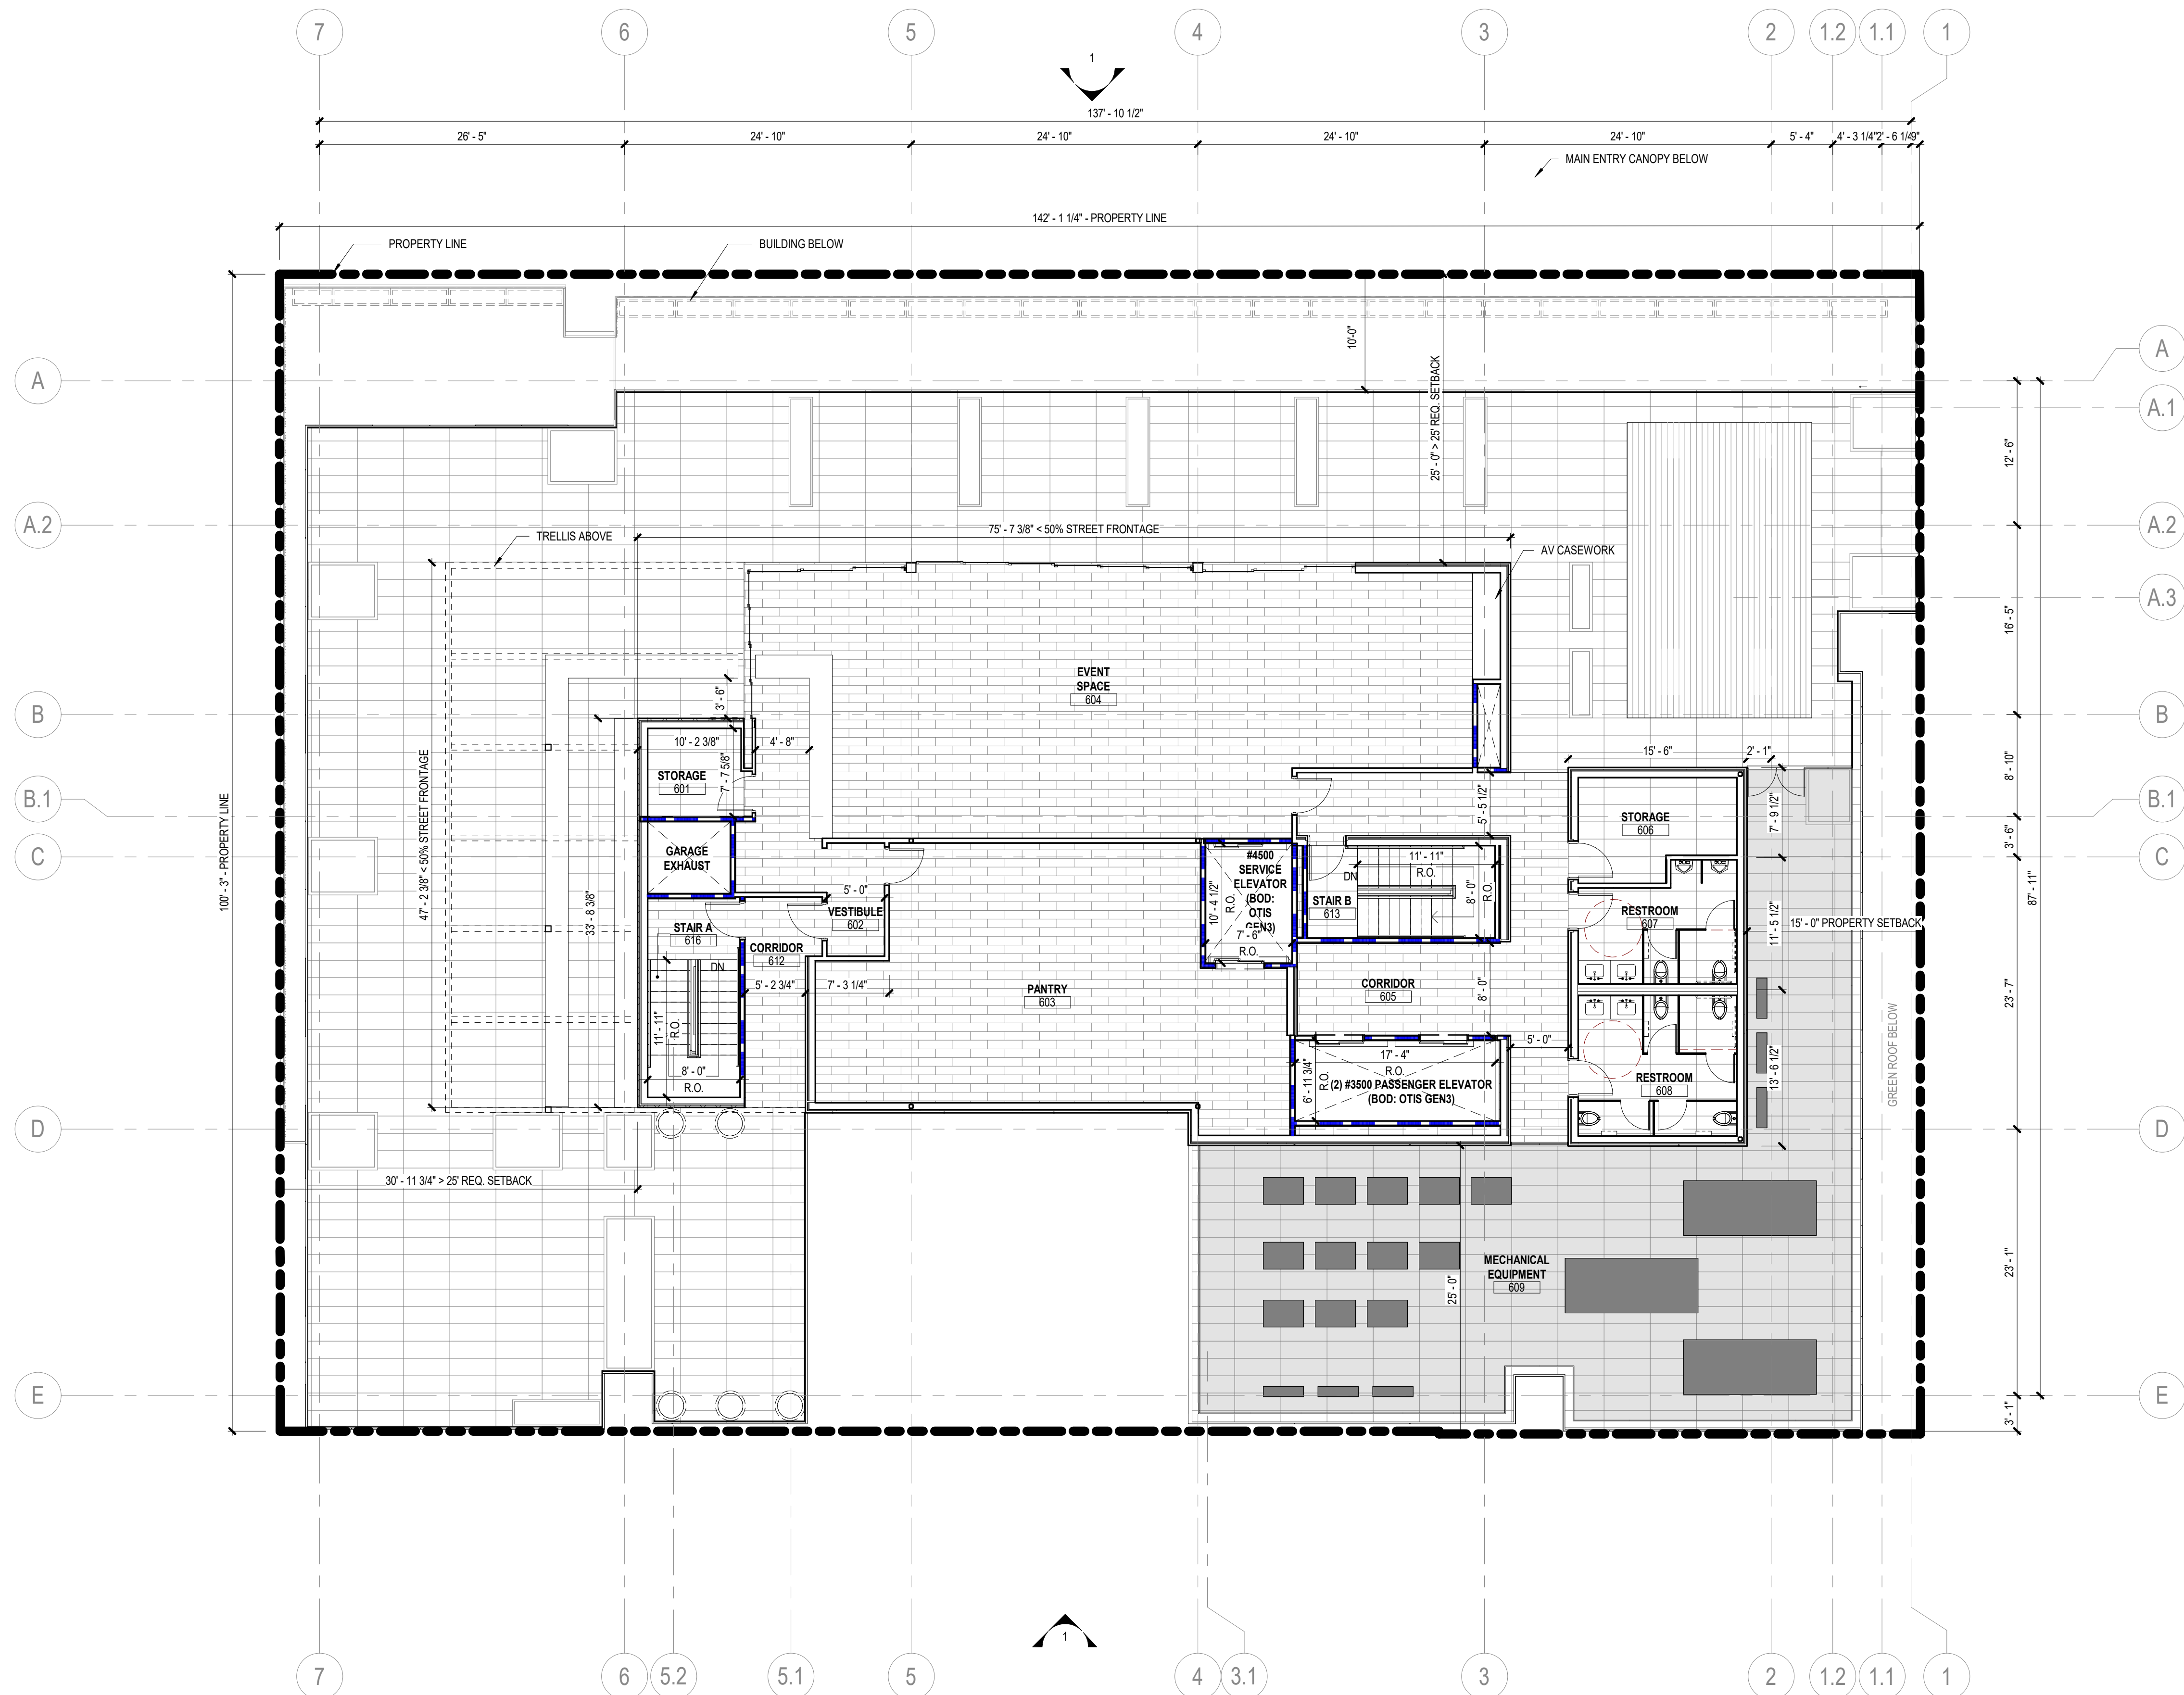

ROOF PLAN GENERAL NOTES

1. REFER TO SECTION 07540 OF THE PROJECT MANUAL FOR ROOF SYSTEM REQUIREMENTS.
2. INSTALL ROOF SYSTEM COMPONENTS IN STRICT ACCORDANCE MANUFACTURER'S REQUIREMENTS.
3. ALL COMPONENTS INTENDED FOR USE IN THE ROOF SYSTEM SHALL BE APPROVED BY MEMBRANE MANUFACTURER.
4. CRICKETS & SADDLES - WHERE INDICATED PROVIDE TAPERED, FACTORY-CUT, PRE PACKAGED ASSEMBLIES OF SAME MATERIAL AS UNDERLYING INSULATION. PROVIDE SLOPES REQUIRED LIMITING PONDING OF WATER TO NO MORE THAN 24 HOURS.
5. BITUMEN/ADHESIVE ENVELOPES AND/OR METAL STOPS ARE REQUIRED AT ALL PERIMETERS AND ROOF PENETRATIONS.
6. DO NOT ALLOW ROOFING WORK TO STAIN ROOF TOP PIPE, CONDUIT, BUILDING STRUCTURE, AND/OR BUILDING ENVELOPE.
7. DO NOT ALLOW ROOFING DEBRIS TO ENTER DRAIN SYSTEM. INSPECT ROOF AND VERIFY UNRESTRICTED DRAINAGE EACH DAY AND END OF WORK.
8. VERIFY ALL EXISTING CONDITIONS AND DIMENSIONS OF ROOF AREAS, LOCATIONS OF ROOFTOP EQUIPMENT, AND INCIDENTAL ITEMS OF WORK. THE DRAWINGS ARE DIAGNOSTIC AND INDICATED DESIGN INTENT AND NOT EXACT QUANTITIES.
9. THE ABSENCE OF INCREMENTAL ITEMS OF WORK ON THE CONTRACT DOCUMENTS DOES NOT ALLEVIATE THE CONTRACTOR OF RESPONSIBILITY OF PROVIDING ALL WORK REQUIRED TO PROPERLY ROOF, FLASH, AND MAKE WATERPROOF ALL ITEMS THAT CAN BE REASONABLY INFERRED AS BEING PART OF THE WORK.
10. REFER TO MANUFACTURER'S RECOMMENDED DETAILS OR NRCA STANDARD DETAILS, WHICH EVER IS MOST STRINGENT, FOR CONDITIONS NOT DETAILED.
11. ROOFING MATERIALS BOTH STORED AND IN PLACE SHALL BE PROTECTION FROM WEATHER INCLUDING WIND AND MOISTURE. PROVIDE CUT OFFS ETC AT THE END OF EACH DAY'S WORK. WET OR OTHERWISE COMPROMISED ROOF MATERIALS SHALL BE REMOVED FROM THE SITE AND REPLACED AT CONTRACTORS EXPENSE.
12. ROOF SLOPES SHOWN ON THE CONTRACT DOCUMENTS INDICATED DESIGN INTENT. PROVIDE ROOF SLOPES REQUIRED LIMITING PONDING OF WATER TO NO MORE THAN 24 HOURS.
13. METAL FLASHINGS - PROVIDE CONCEALED (INTERNAL) SPLICE PLATES TYPICAL AT ALL METAL FLASHINGS AND COPINGS EXPOSED TO PUBLIC VIEW.
14. AT PERIMETER OF ALL ROOF PROVIDE FACTORY FABRICATED, CONTINUOUS 24" WIDE TAPERED PERLITE EDGE STRIP BETWEEN THERMAL INSULATION AND RETRO BOARD. PROVIDE MIN. 1/2" FOOT SLOPE.
15. AT ALL ROOF TOP EQUIPMENT PROVIDE FACTORY PAINTED FINISH AT EXPOSED SURFACES. WHERE FACTORY FINISH IS NOT AVAILABLE FIELD PAINT IN COLOR AS SELECTED BY ARCHITECT.
16. SUMP 48" X 48" TYPICAL AT EA DRAIN.

KEYED NOTES

NUMBER DESCRIPTION

ROOF PLAN LEGEND

SYMBOL	DESCRIPTION
	KEYED NOTE KEYED NOTES ONLY APPLY TO THIS SHEET
	BUILDING SECTION TAG WALL SECTION TAG
	EXTERIOR ELEVATION TAG
	PLAN REFERENCE TAG
	ROOF SLOPE
	SPOT ELEVATION

Page Southernland Page, Inc.
414 Jackson Street, 4th Floor
San Francisco, CA 94111
page@think.com

Tel: 415.249.0130
Fax: 415.249.0132

ARCHITECTURE / ENGINEERING / INTERIORS / PLANNING / CONSULTING
Albuquerque / Austin / Dallas / Denver / Dubai / Houston /
Mexico City / Phoenix / San Francisco / Washington DC /
International Affiliate Offices

MEP
INTERFACE ENGINEERING
601 South Figueroa Street
Suite 2750
Los Angeles CA 90017
323.536.2362

LANDSCAPE
BRIGHTVIEW DESIGN GROUP
1645 Grant Street
Denver, Colorado 80203
Address Line 3
949.238.4900

STRUCTURE
BUEHLER ENGINEERING
5 Third Street
Suite 1125
San Francisco, CA 94103
213.694.3408

FF&E
DH-COMPANIES
7591 Coppersmine Drive
Manassas, VA, 20109

INTERIORS
SIXTEEN FIFTY
7509 Girard Ave
La Jolla, CA
92037
858.454.6909

CIVIL
N CONSULTING ENGINEERS
4 Park Plz
Irvine, CA
92614
949.399.1161

EKN Petaluma LLC
HOTEL WEAVER
2 Petaluma Blvd South
Petaluma, California

REVISION HISTORY

REVISION DESCRIPTION DATE

PROFESSIONAL SEALS

INTERIM REVIEW
THIS DOCUMENT IS RELEASED FOR THE
PURPOSE OF INTERIM REVIEW UNDER THE
AUTHORITY OF
*** choose ARCHITECT or ENGINEER ***
from list in Family Types
IT IS NOT TO BE USED FOR REGULATORY
APPROVAL, BIDDING, PERMIT, OR
CONSTRUCTION PURPOSES.

ARCHITECTURAL - FLOOR PLAN -
ROOFTOP LEVEL


DRAWN BY CHECKED BY

PROJECT NUMBER PROJECT ABBREVIATION
621010 PH


ORIGINAL ISSUE DATE
100% SCHEMATIC DESIGN 08 APRIL 2022

A-106
SHEET NUMBER

EKN Petaluma LLC
HOTEL WEAVER
2 Petaluma Blvd South
Petaluma, California

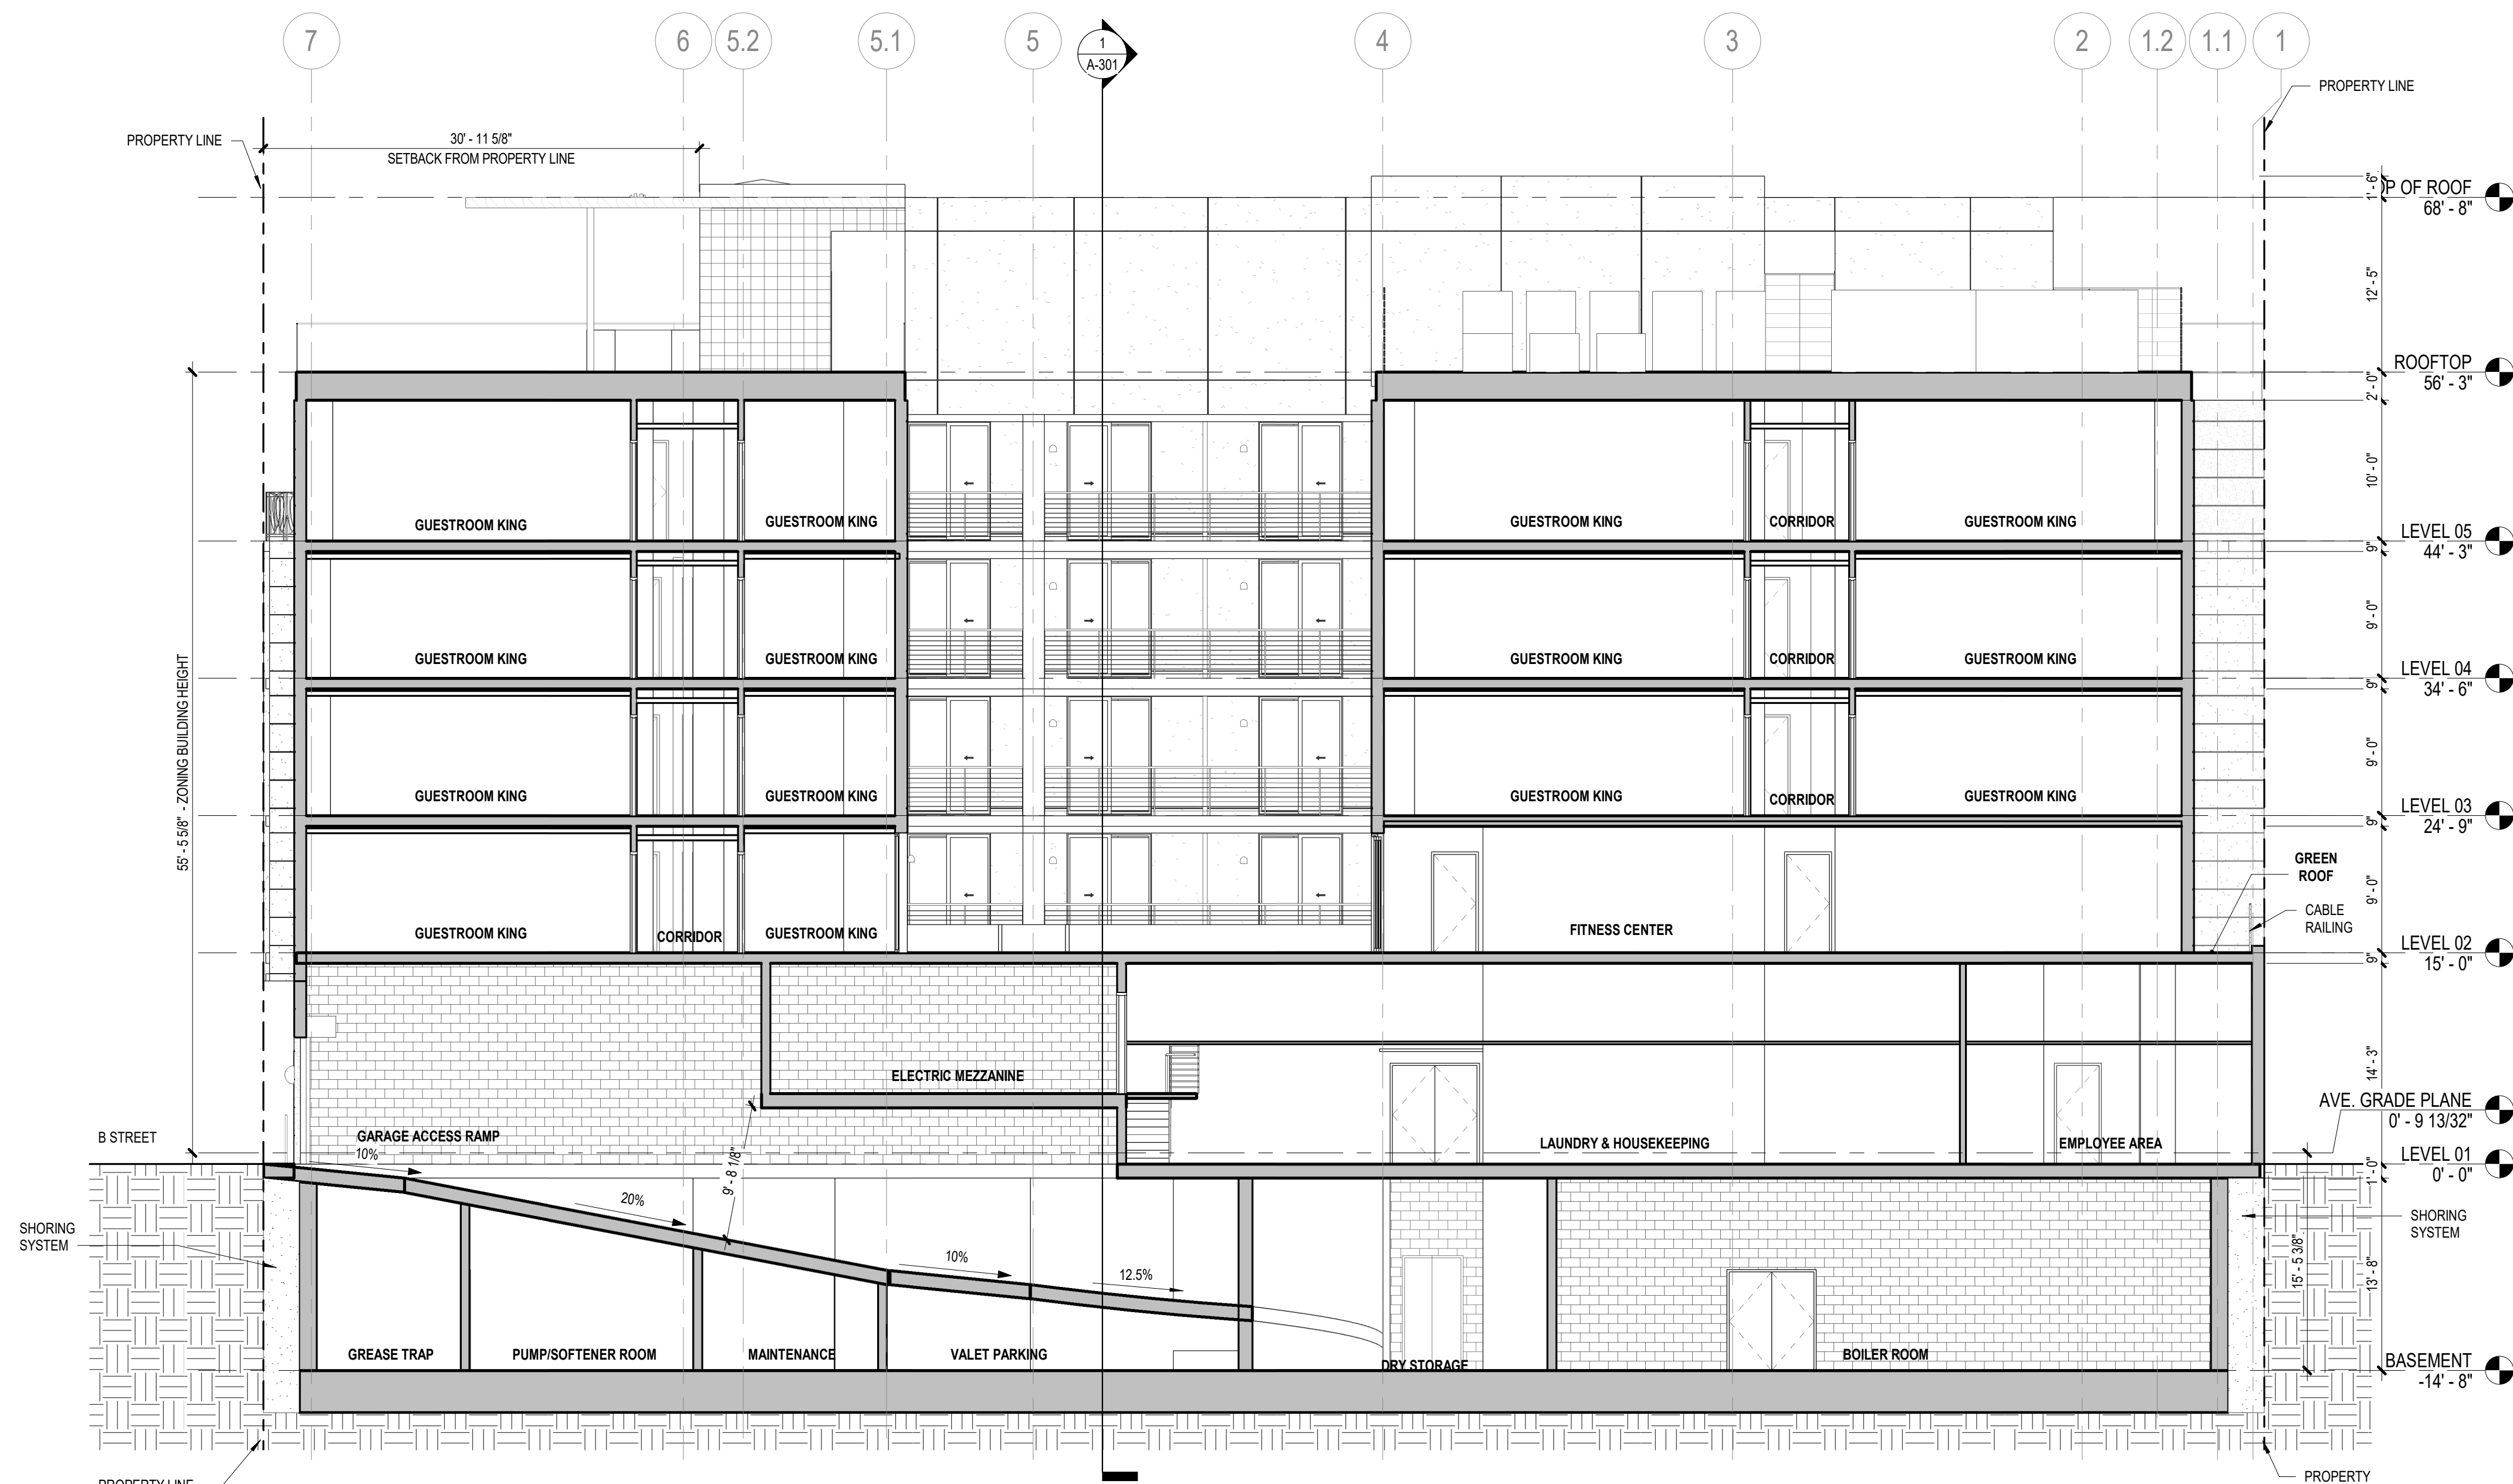

2 BUILDING - SECTION 2
SCALE: 1/8" = 1'-0"

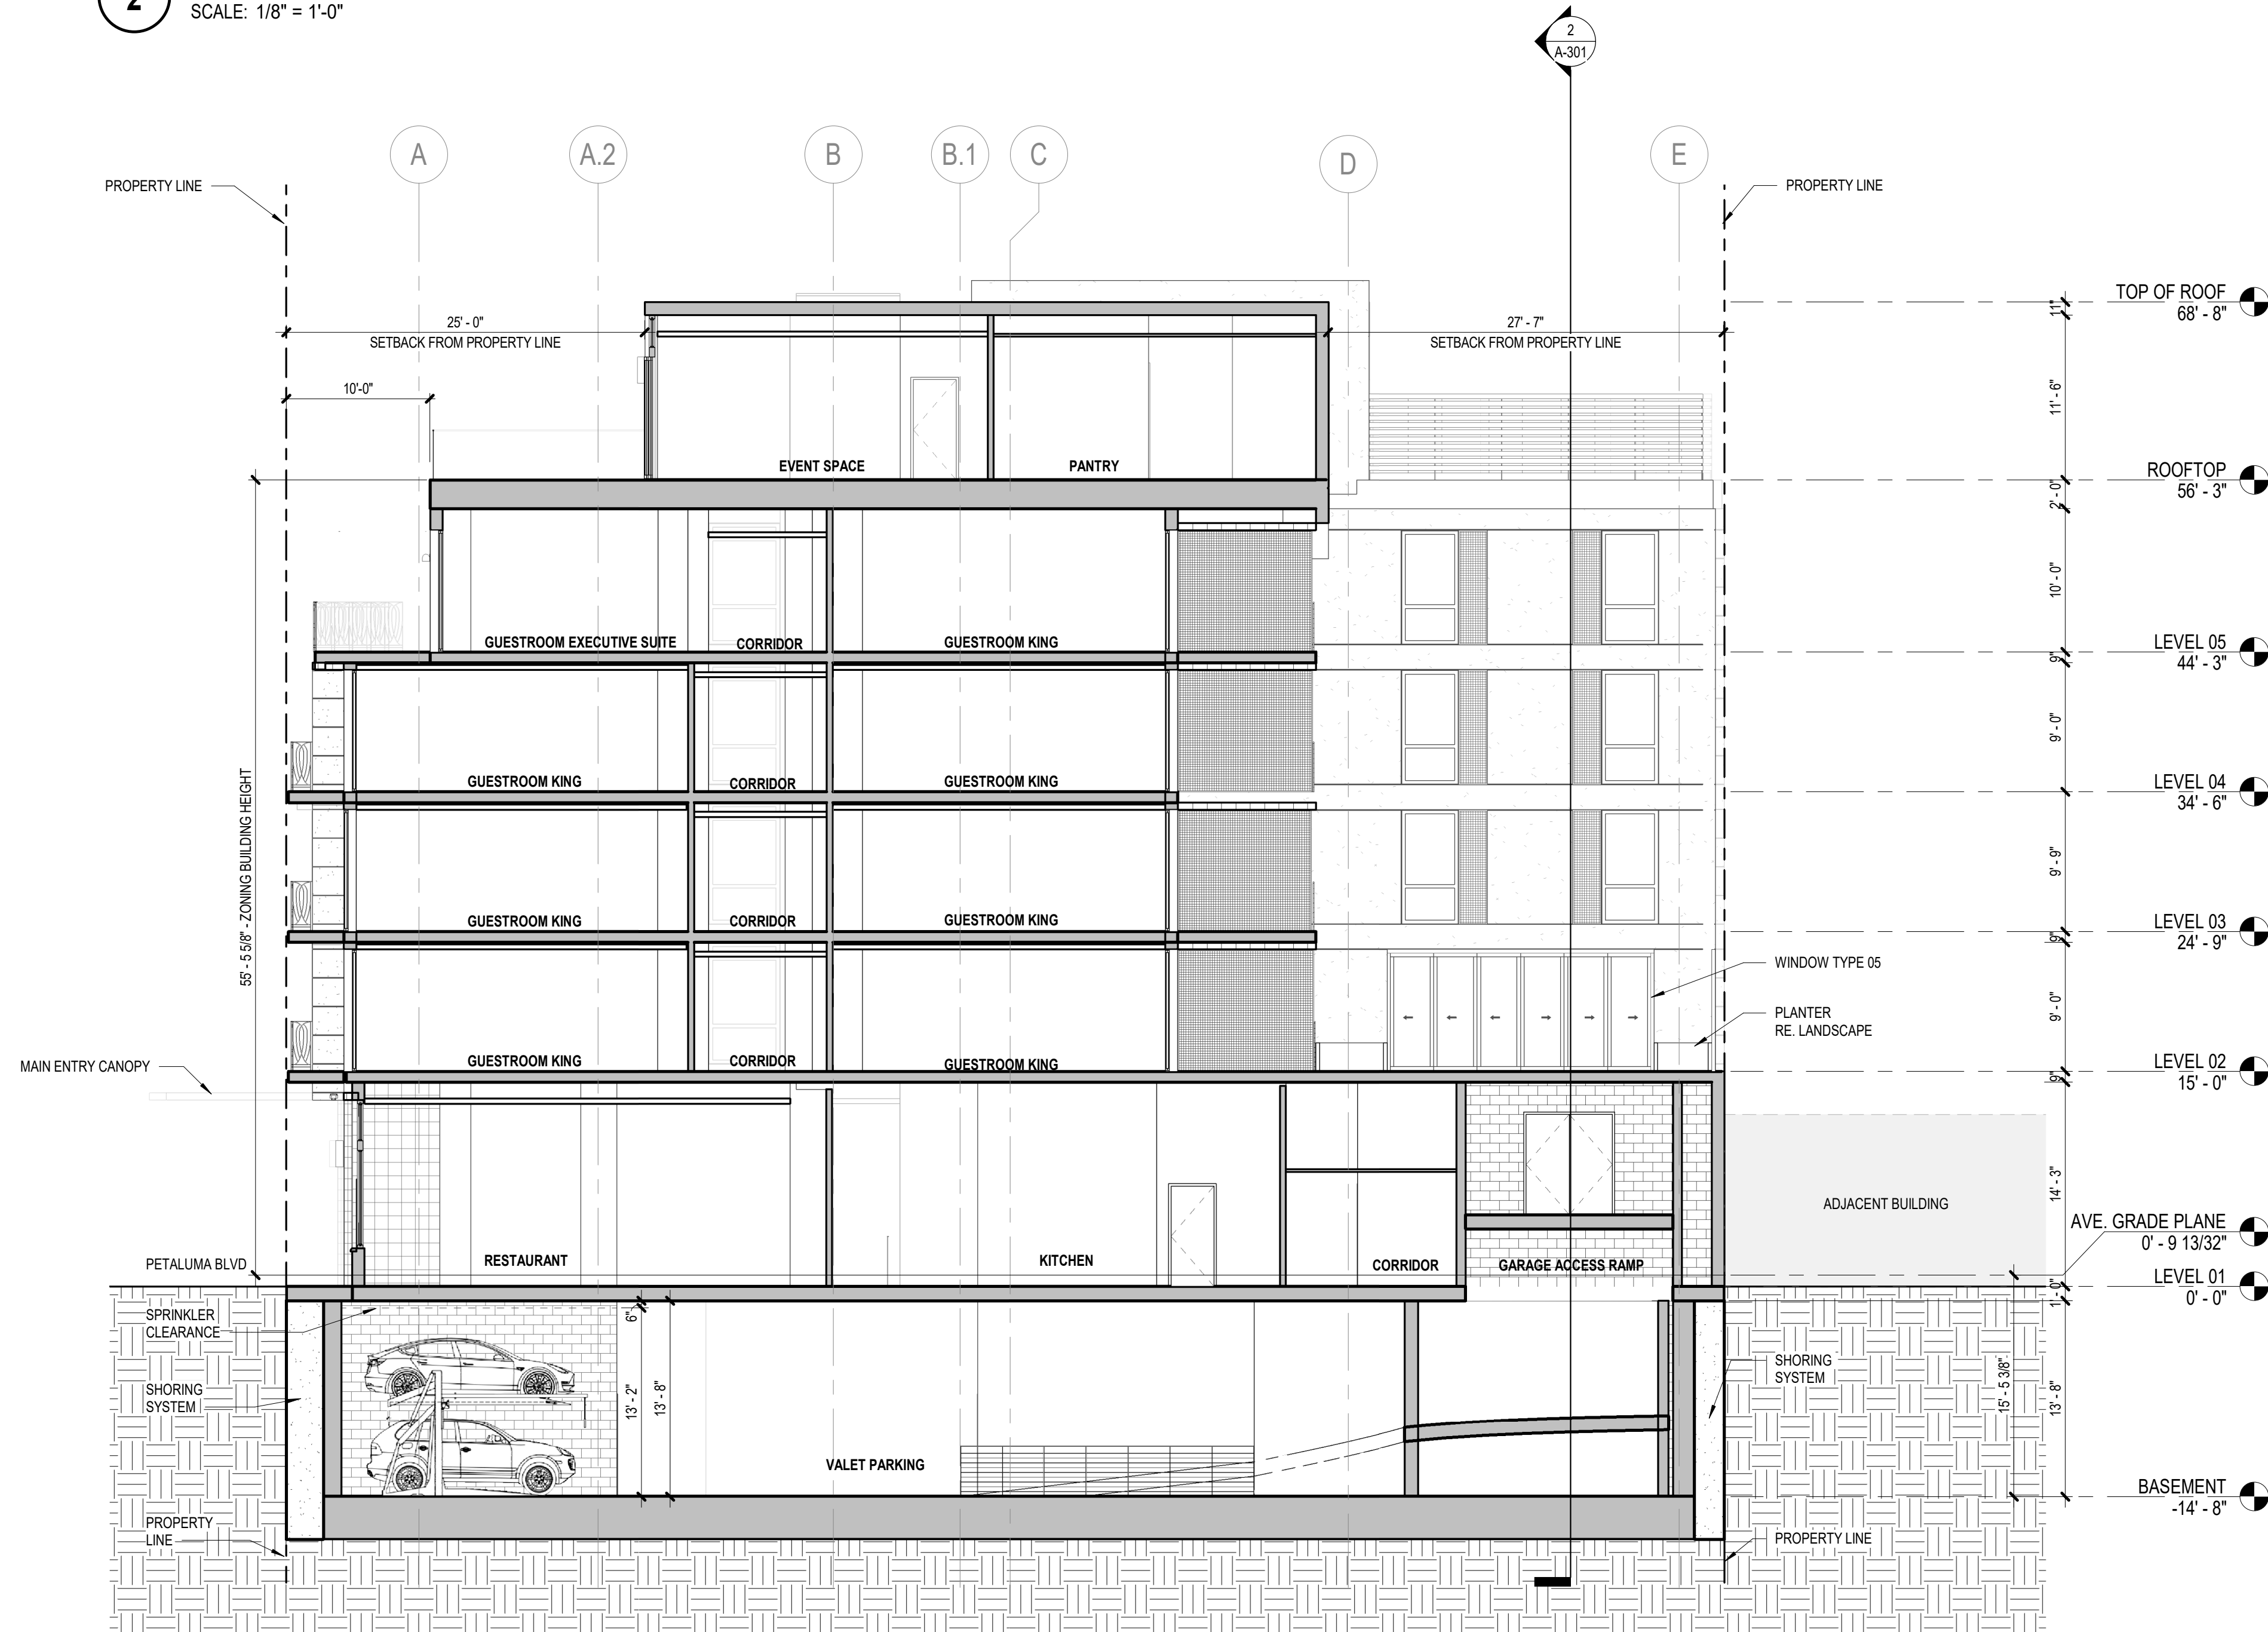

1 BUILDING SECTION 1
SCALE: 1/8" = 1'-0"

REVISION HISTORY

REVISION DESCRIPTION DATE
PROFESSIONAL SEALS
INTERIM REVIEW
THIS DOCUMENT IS RELEASED FOR THE
PURPOSE OF INTERIM REVIEW UNDER THE
AUTHORITY OF
*** choose ARCHITECT or ENGINEER ***
from list in Family Types
IT IS NOT TO BE USED FOR REGULATORY
APPROVAL, BIDDING, PERMIT, OR
CONSTRUCTION PURPOSES.

ARCHITECTURAL - BUILDING
SECTIONS

DRAWN BY CHECKED BY
PROJECT NUMBER PROJECT ABBREVIATION
621010 PH
ORIGINAL ISSUE DATE
100% SCHEMATIC DESIGN 08 APRIL 2022

A-301
SHEET NUMBER