
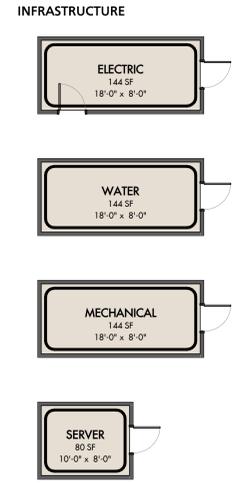
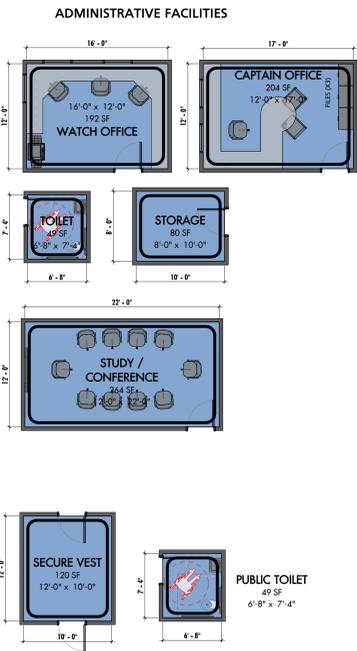
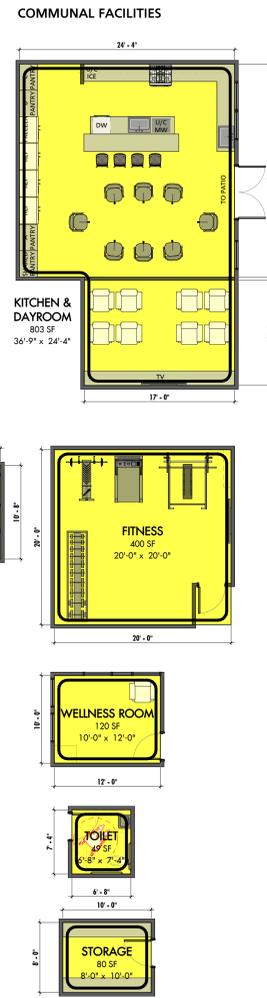
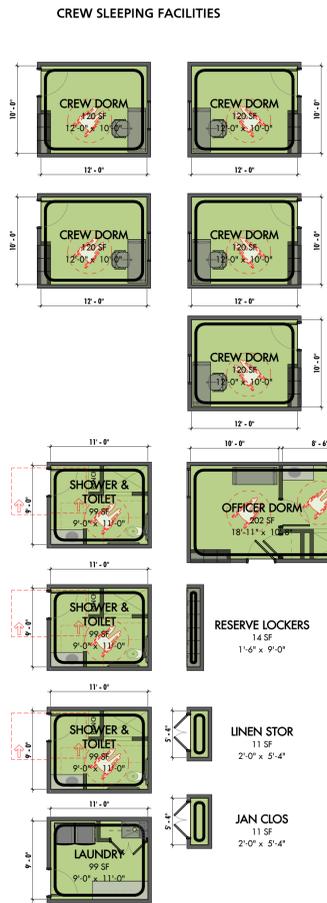
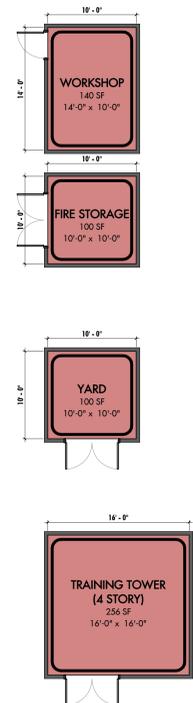
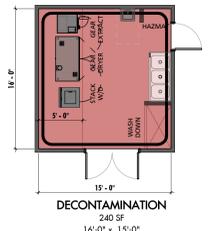
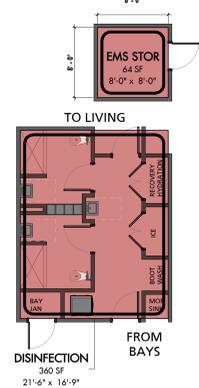


SEAL:

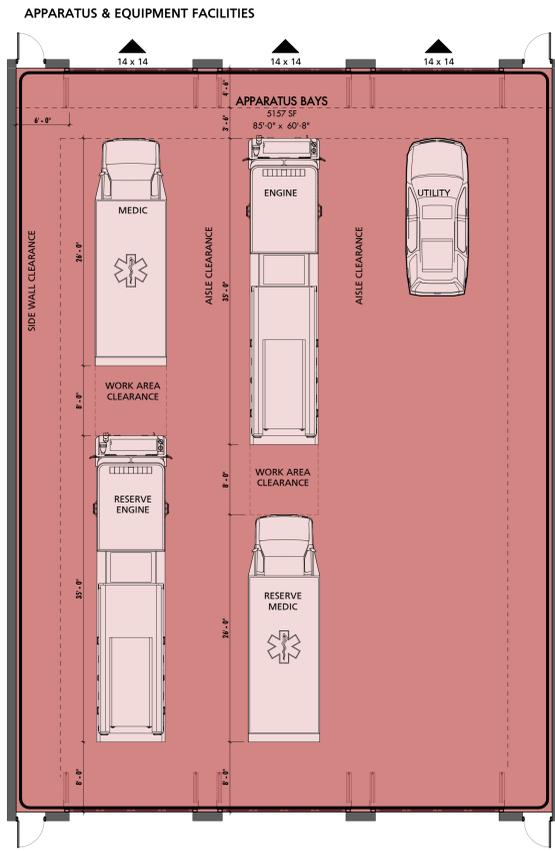

- 11,650 NET SQUARE FEET  
 15,800 GSF - 17,500 GROSS SQUARE FEET
- EXTERIOR SPACES**
- PATIO / GRILL AREA
  - GENERATOR PAD
  - PARKING
    - A. STAFF (14) TO ACCOMMODATE SHIFT CHANGE
    - B. VISITOR (2)
  - REFUSE AREA

**PROGRAM BLOCK DIAGRAMS**  
 1/8" = 1'-0"

CITY OF PETALUMA  
 PUBLIC SAFETY FACILITIES STRATEGIC MASTER PLAN  
 FIRE STATION 2



PROJECT NUMBER: 21-110  
 SUBMISSION: PROGRAMMING PROGRESS  
 ORIGINAL ISSUE DATE: 3-10-2023  
 SHEET REVISION SCHEDULE:  
 NO. DATE

LAST PROJECT REVISION: 3-10-2023  
 VISUAL PROGRAMMING DIAGRAMS

SHEET NUMBER:  
**PGM 1.1**