

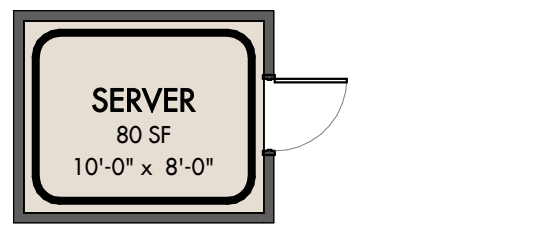
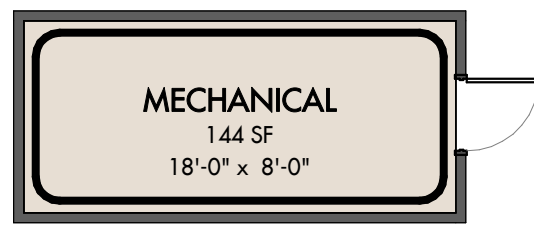
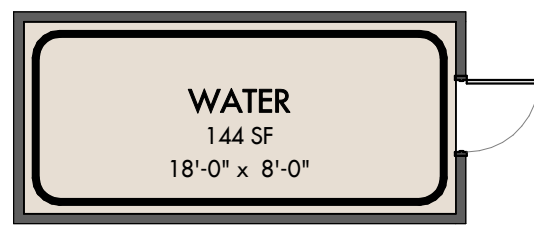



INFRASTRUCTURE

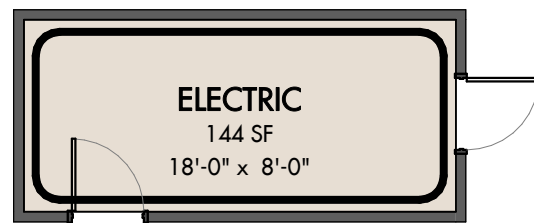


APPARATUS & EQUIPMENT FACILITIES

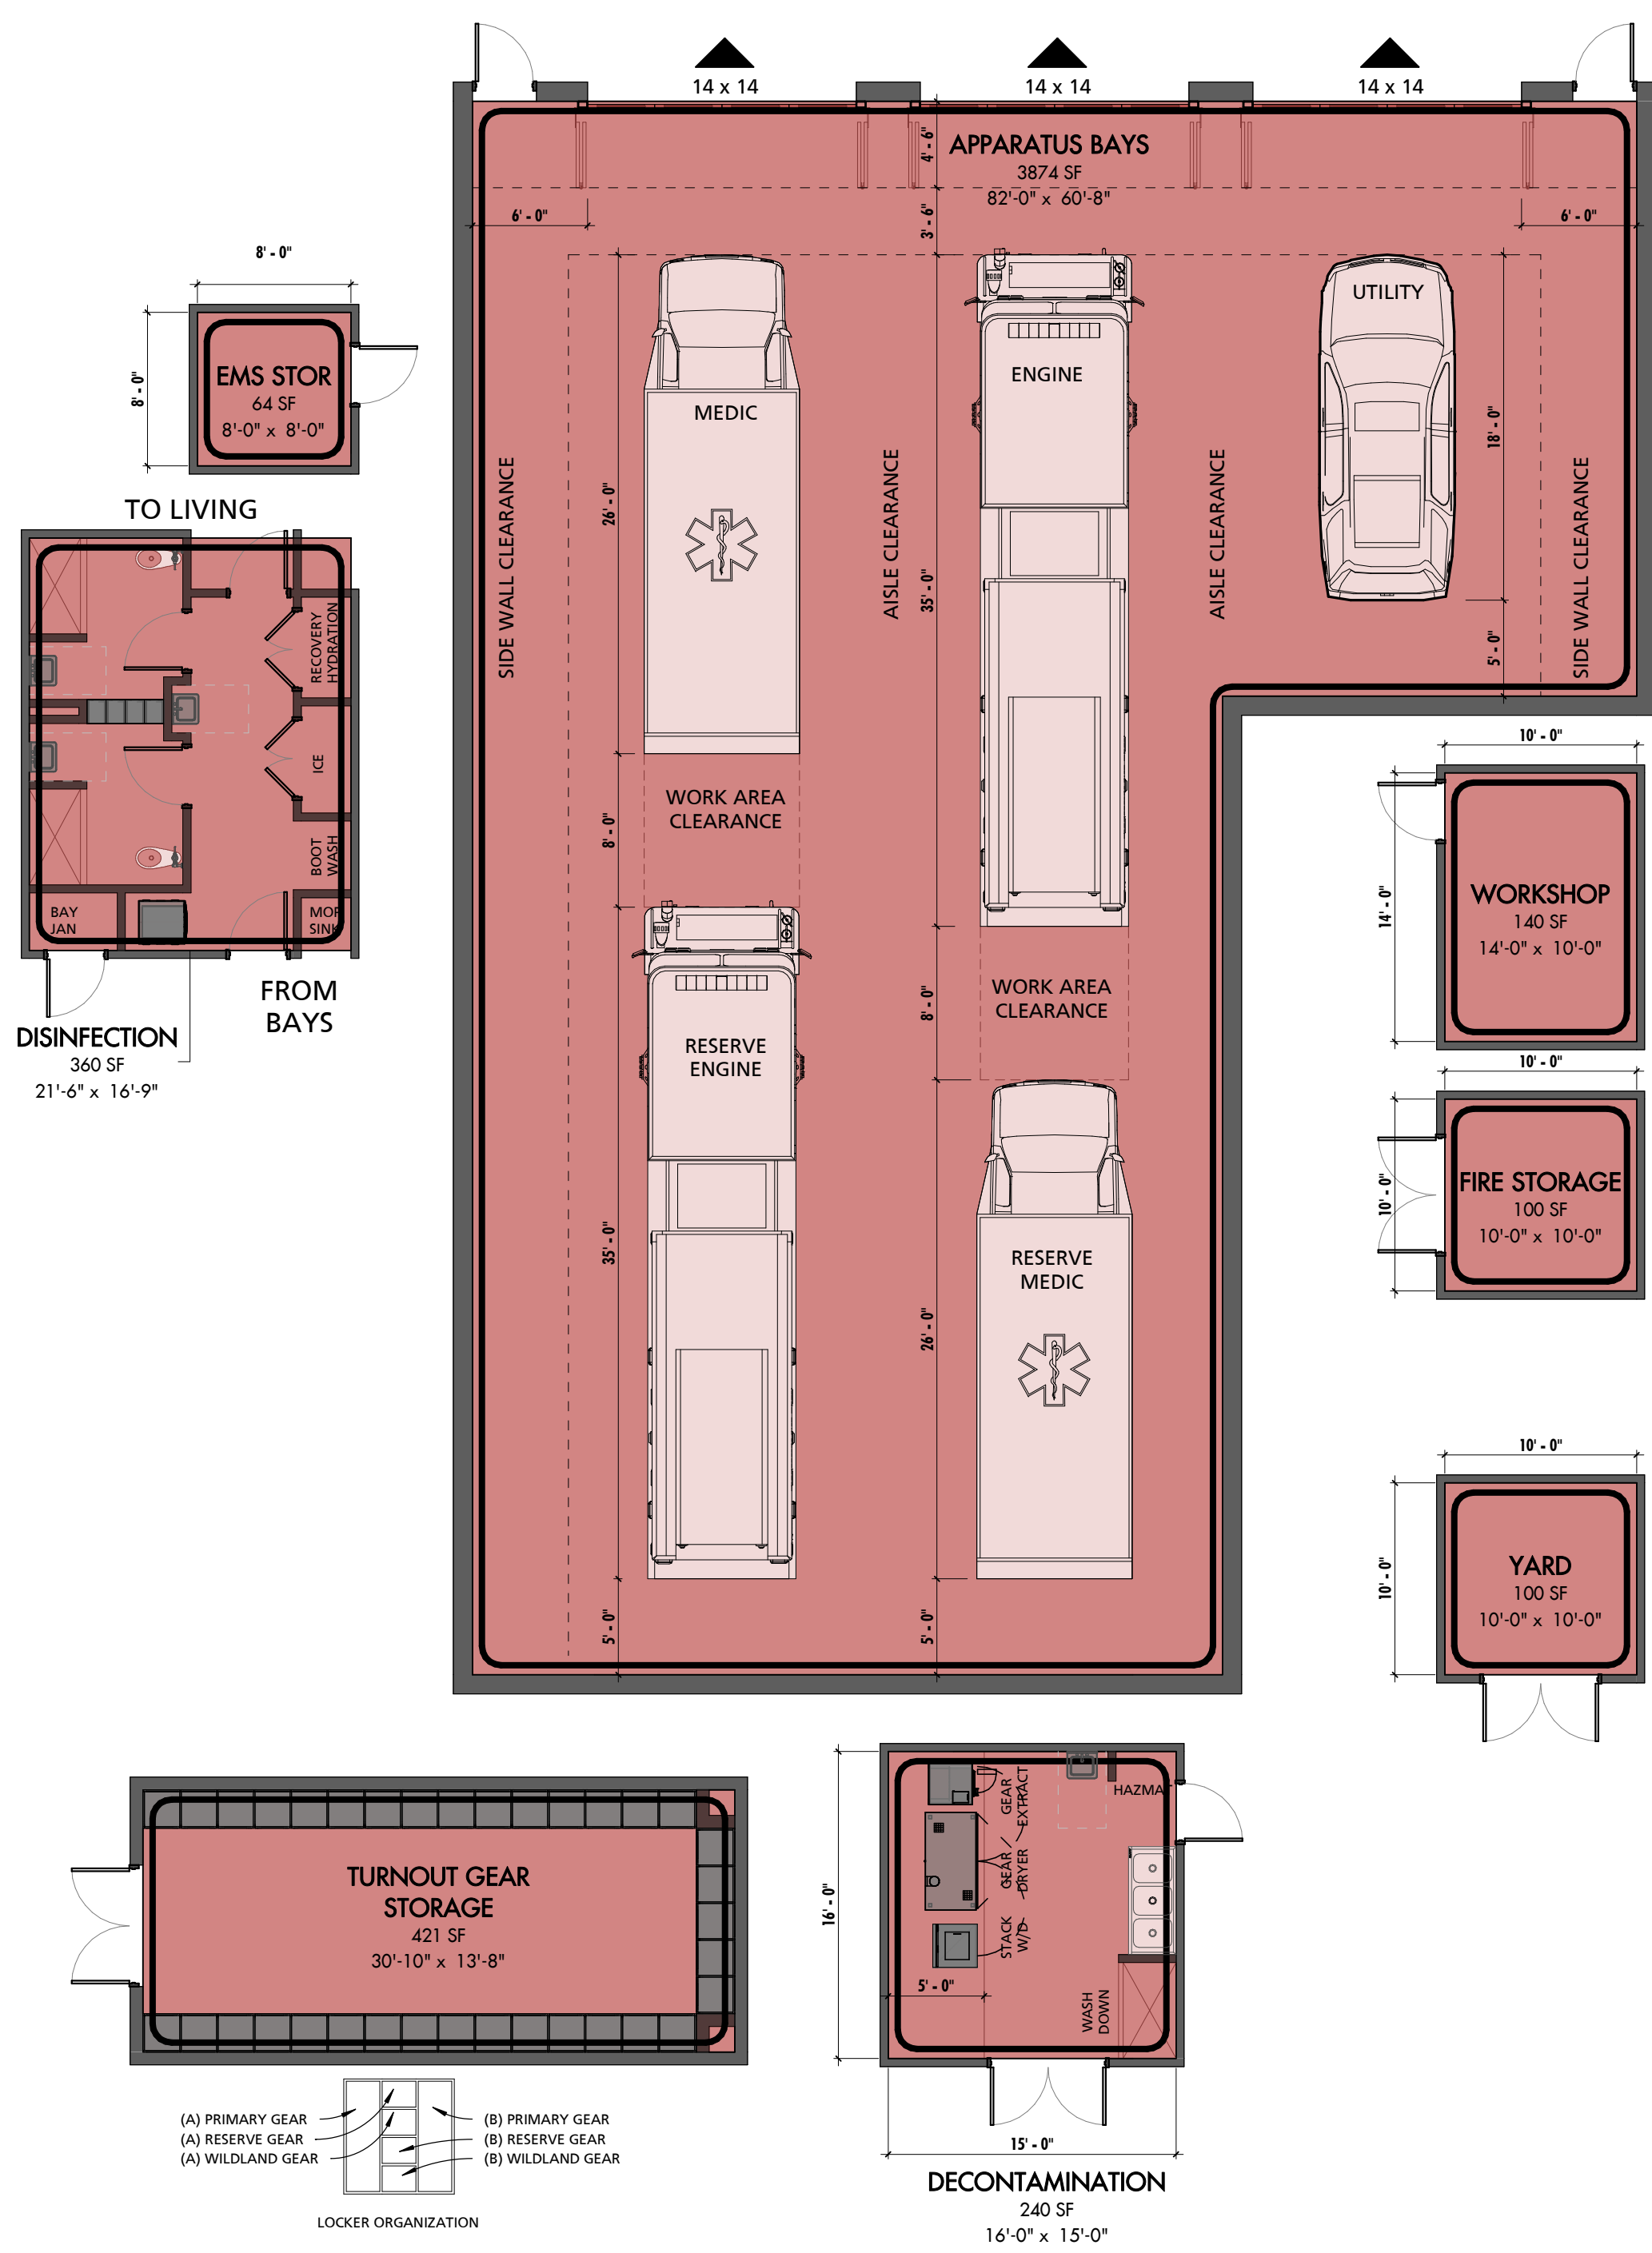


CREW SLEEPING FACILITIES

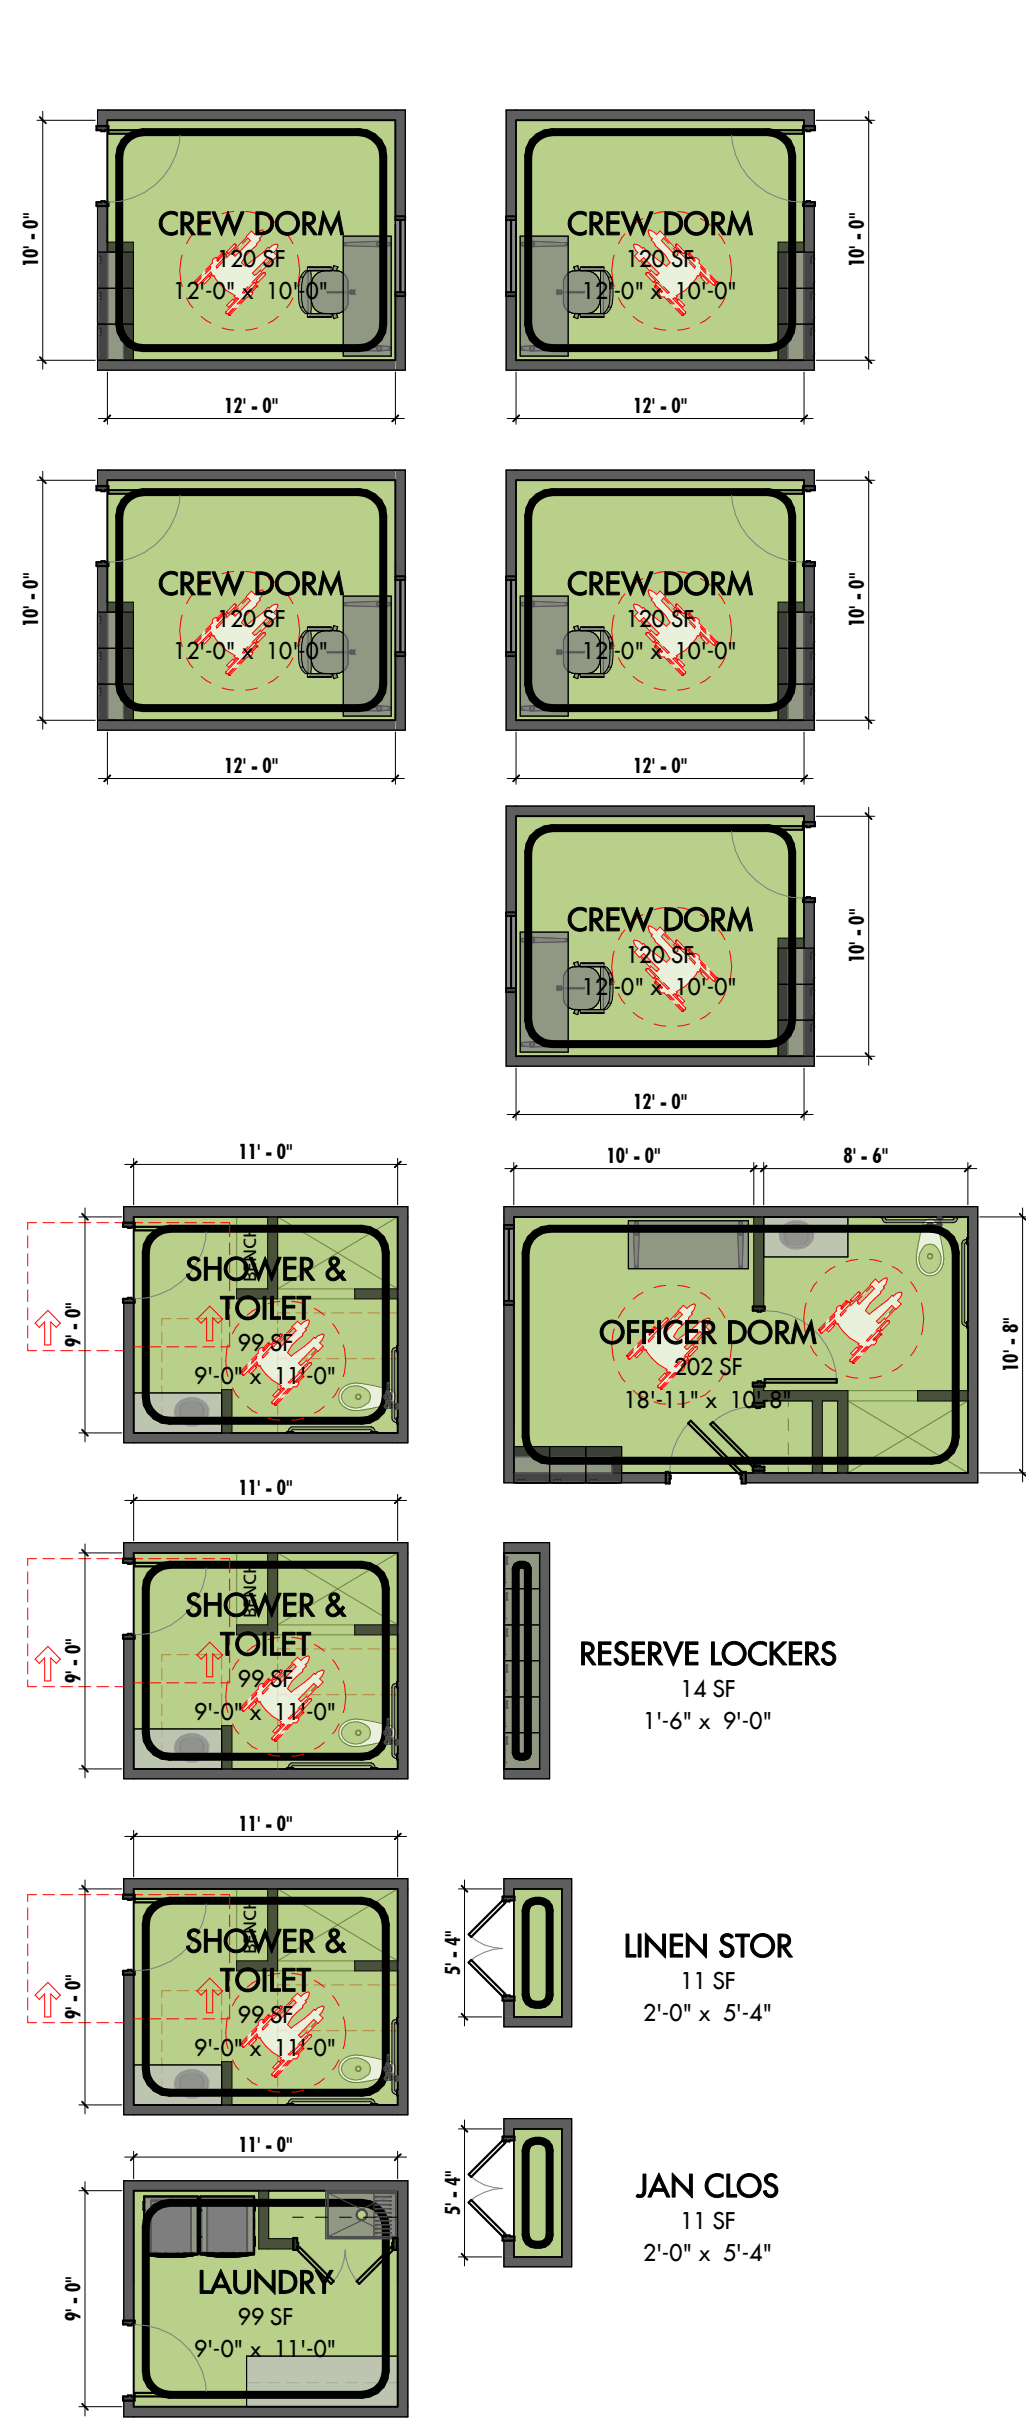

COMMUNAL FACILITIES

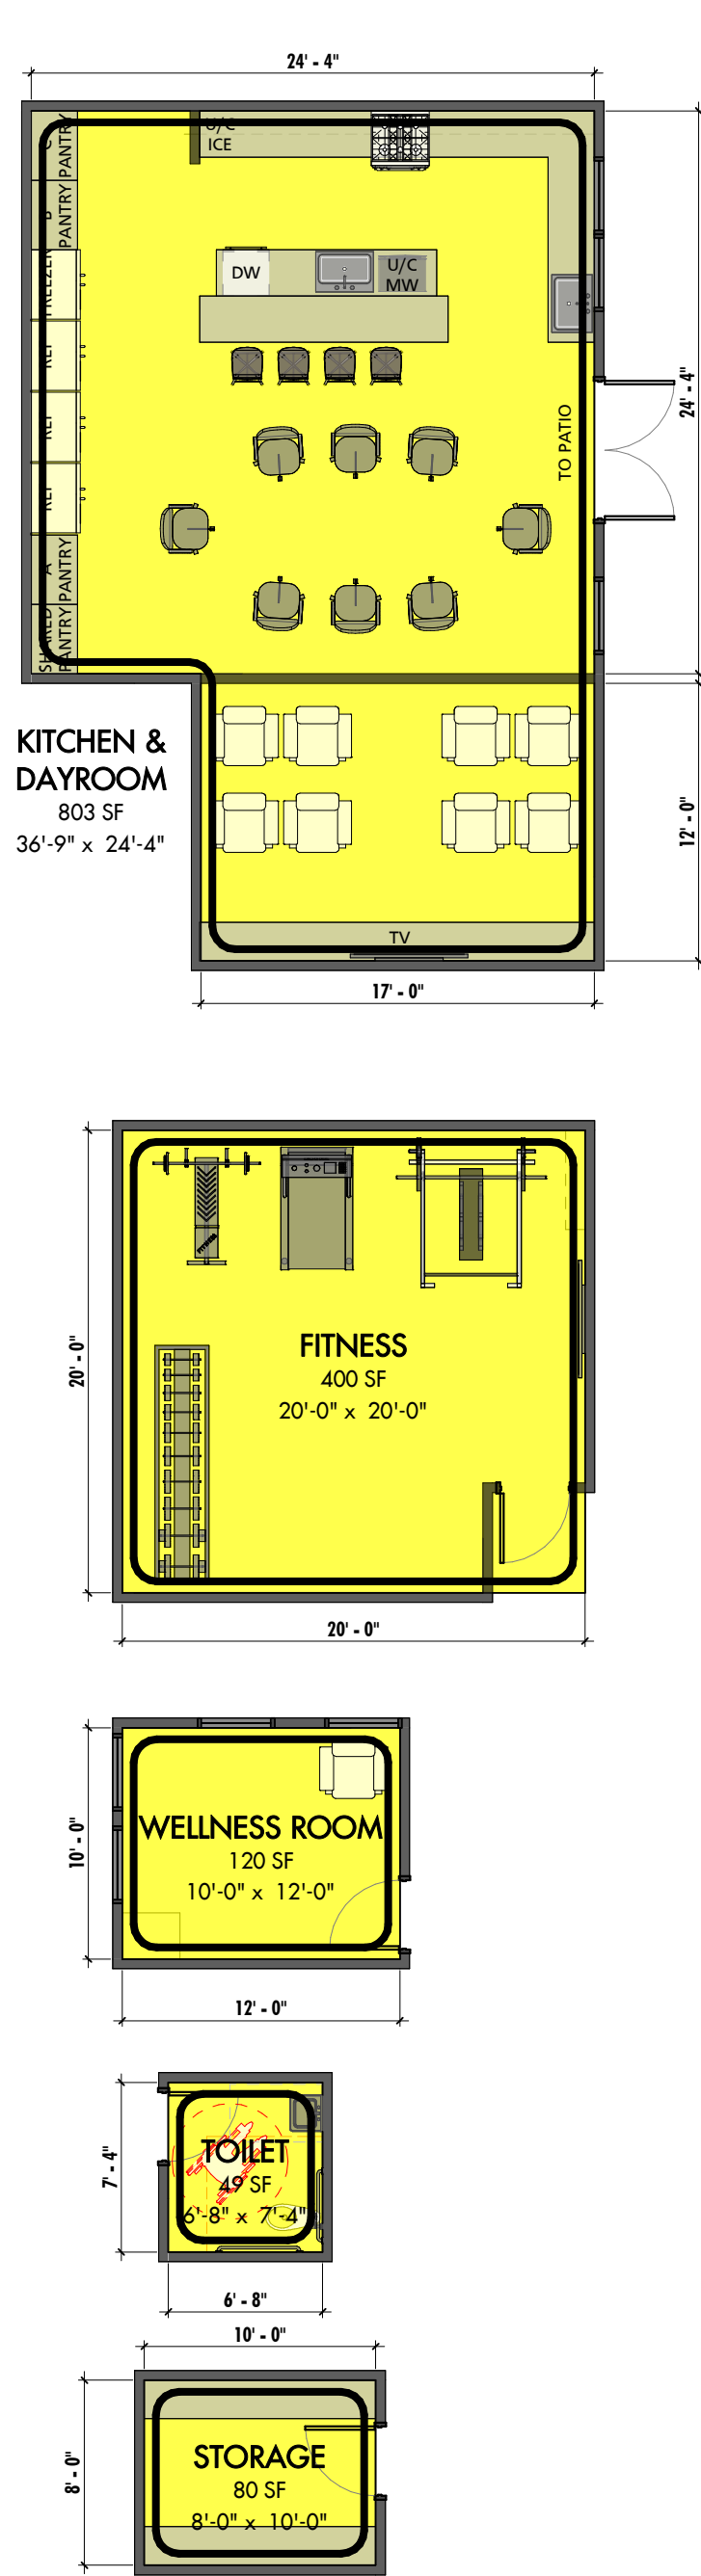

ADMINISTRATIVE FACILITIES

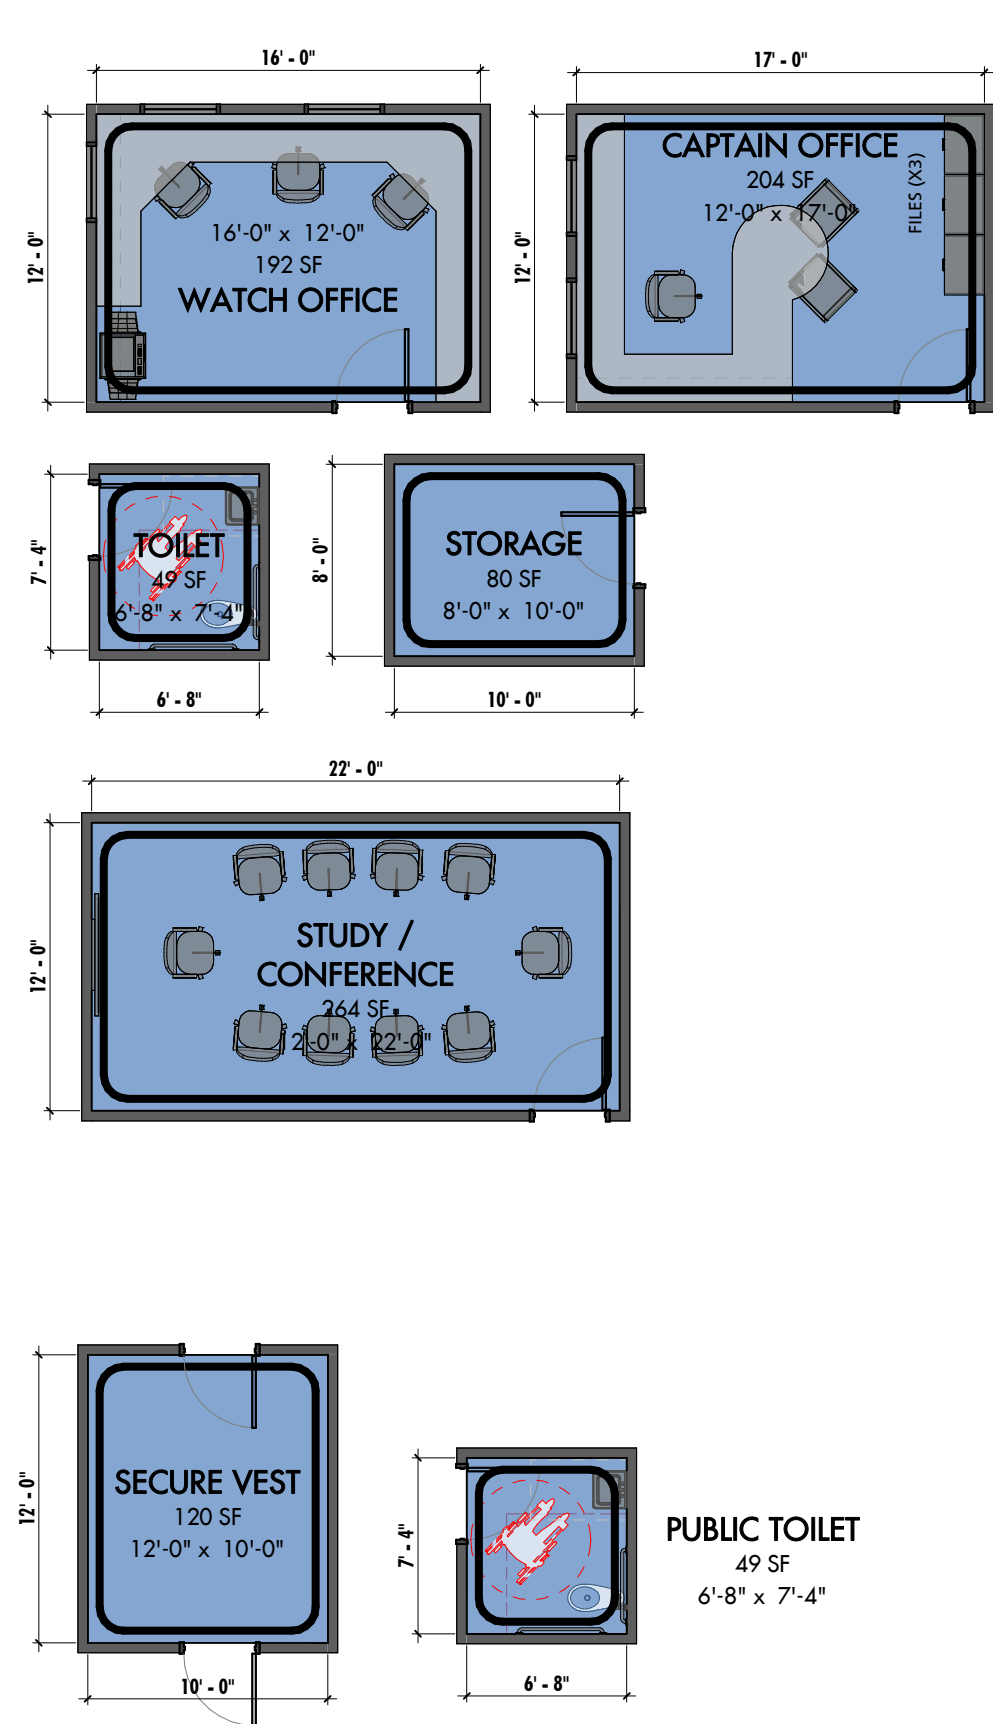

PROJECT NUMBER: 22-056

SUBMISSION:  
PROGRAMMING PROGRESS

ORIGINAL ISSUE DATE:  
3-10-2023

SHEET REVISION SCHEDULE:  
NO. DATE

LAST PROJECT REVISION: 3-10-2023

VISUAL PROGRAMMING DIAGRAMS

SHEET NUMBER:

PGM 1.1

3/10/2023 10:01:03 AM

PRIME ARCHITECT:

**Laura Blake**  
Architect

SEAL: