


Acad File Name: G:\V\Road Dwg: CIV3D (S)\Weekly Creek Park\Draws\CONCEPT.dwg  
Plot Date: 5/2/2022 3:45 PM Export Concept Plan

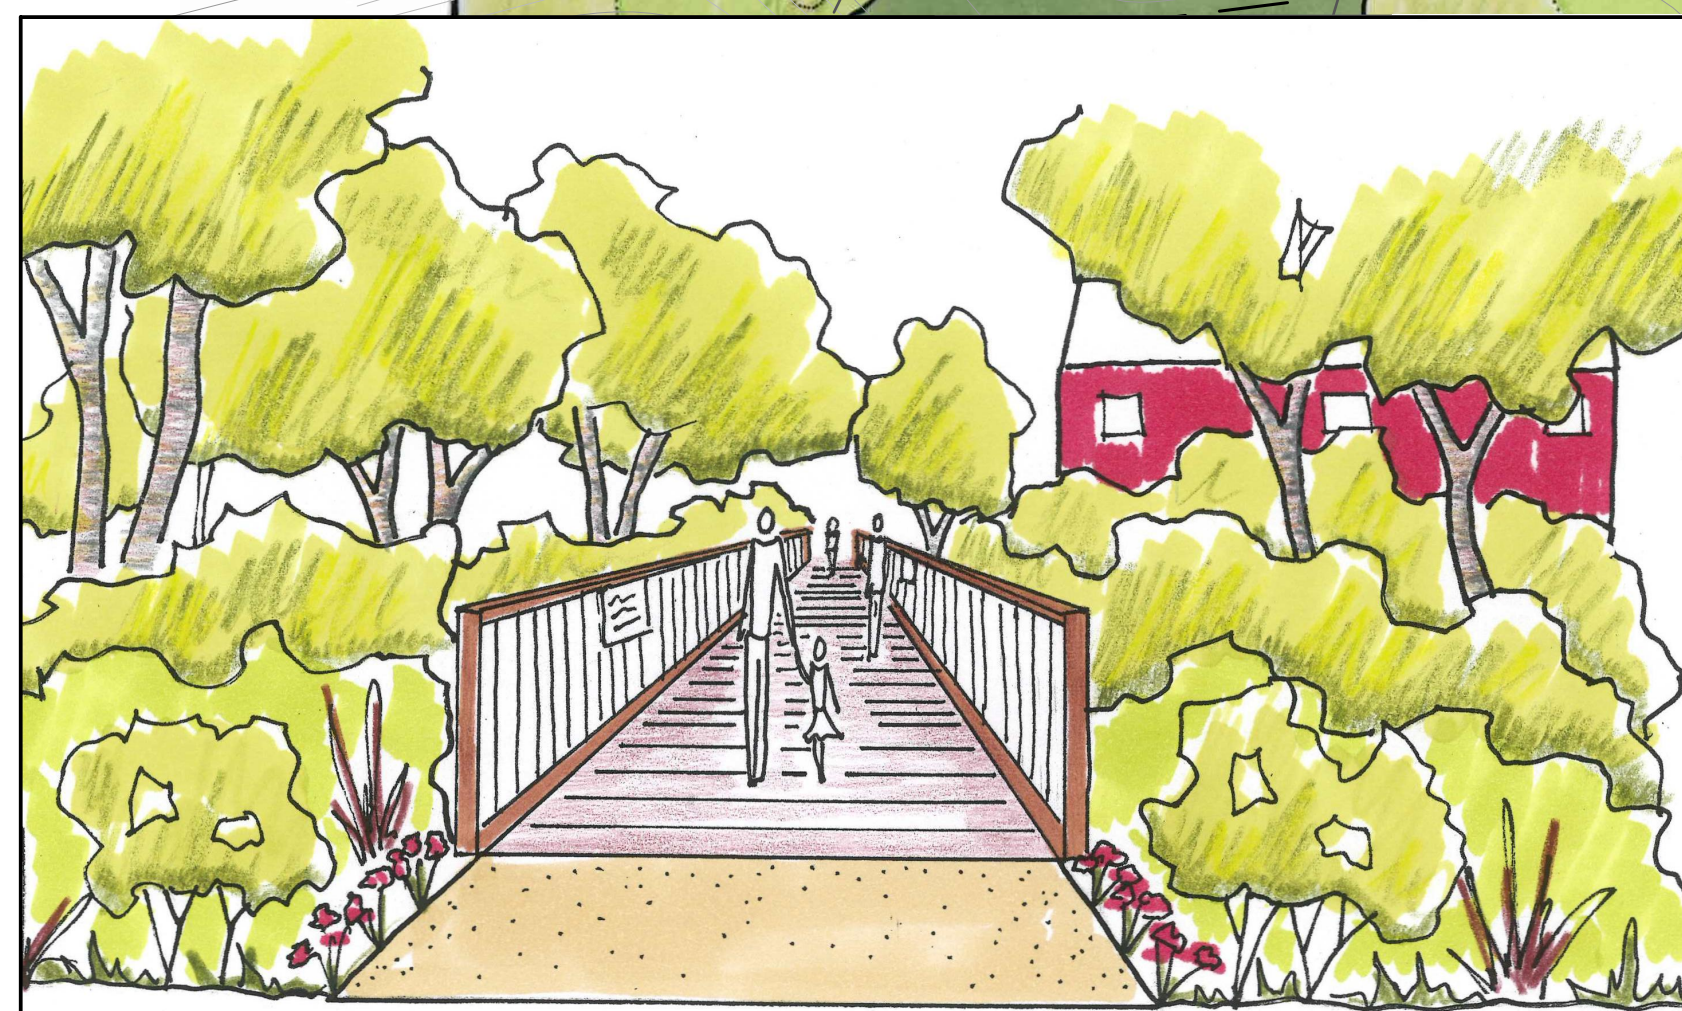

BRIDGE TO BARN CENTER



NOTES:  
1. THE LOCATIONS OF EXISTING & PROPOSED SITE ELEMENTS ARE APPROXIMATE. LIDAR DATA WAS USED FOR DESIGN IN ASSOCIATION WITH AERIAL IMAGERY.  
2. CONTOUR INTERVALS ARE 2 FEET.  
3. EXISTING BUILDINGS AT PROPOSED GROUP PICNIC AREA AND AMPHITHEATER LOCATION TO BE DEMOLISHED.  
4. SURFACING FOR GROUP PICNIC AREA TO BE A PERVIOUS, STABILIZED AGGREGATE.  
5. SURFACING FOR PATHWAYS TO BE ADA COMPLIANT MATERIAL, SUCH AS ASPHALT, DECOMPOSED GRANITE OR PARK TREAD. ADA PARKING STALLS TO BE CONCRETE.  
6. PARKING LOT OFF D STREET, TRAIL FROM PARKING LOT & NORTH TRAIL ADJACENT TO DEVELOPMENT TO BE GRADED BY DAVIDON TO KOPP SPECIFICATIONS.  
7. RESTROOM TO HAVE VISUAL CHARACTER OF EXISTING RED BARN.  
8. ALL PROPOSED TRAILS ARE MULTI-USE, HOWEVER THERE MAY BE MANAGEMENT CHANGES TO SEASONALLY REDUCE OR CHANGE USES AS NEEDED.  
9. WATER TROUGHS TO BE SUPPLIED FROM ALTERNATIVE SOURCE TO STOCK POND SUCH AS EXISTING WELL OR RAINWATER CATCHMENT.



PRUNUSKE CHATHAM, INC.  
105 WILSON STREET, SUITE A-5  
SUNSHINE, CA 95172  
(916) 824-4600

PREPARED FOR:  
**KELLY CREEK  
PROTECTION PROJECT**

REVISIONS	DATE	BY

DATE: 5/2/2022	SCALE: 1"=70'
MAPPING BY: MMJ	DESIGNED BY: DG
DRAFTED BY: MMJ	CHECKED BY: MMJ