


**PETALUMA CITY HALL WEST WING  
PERMIT CENTER**  
11 ENGLISH STREET

**LOCATION MAP**



PROJECT SITE

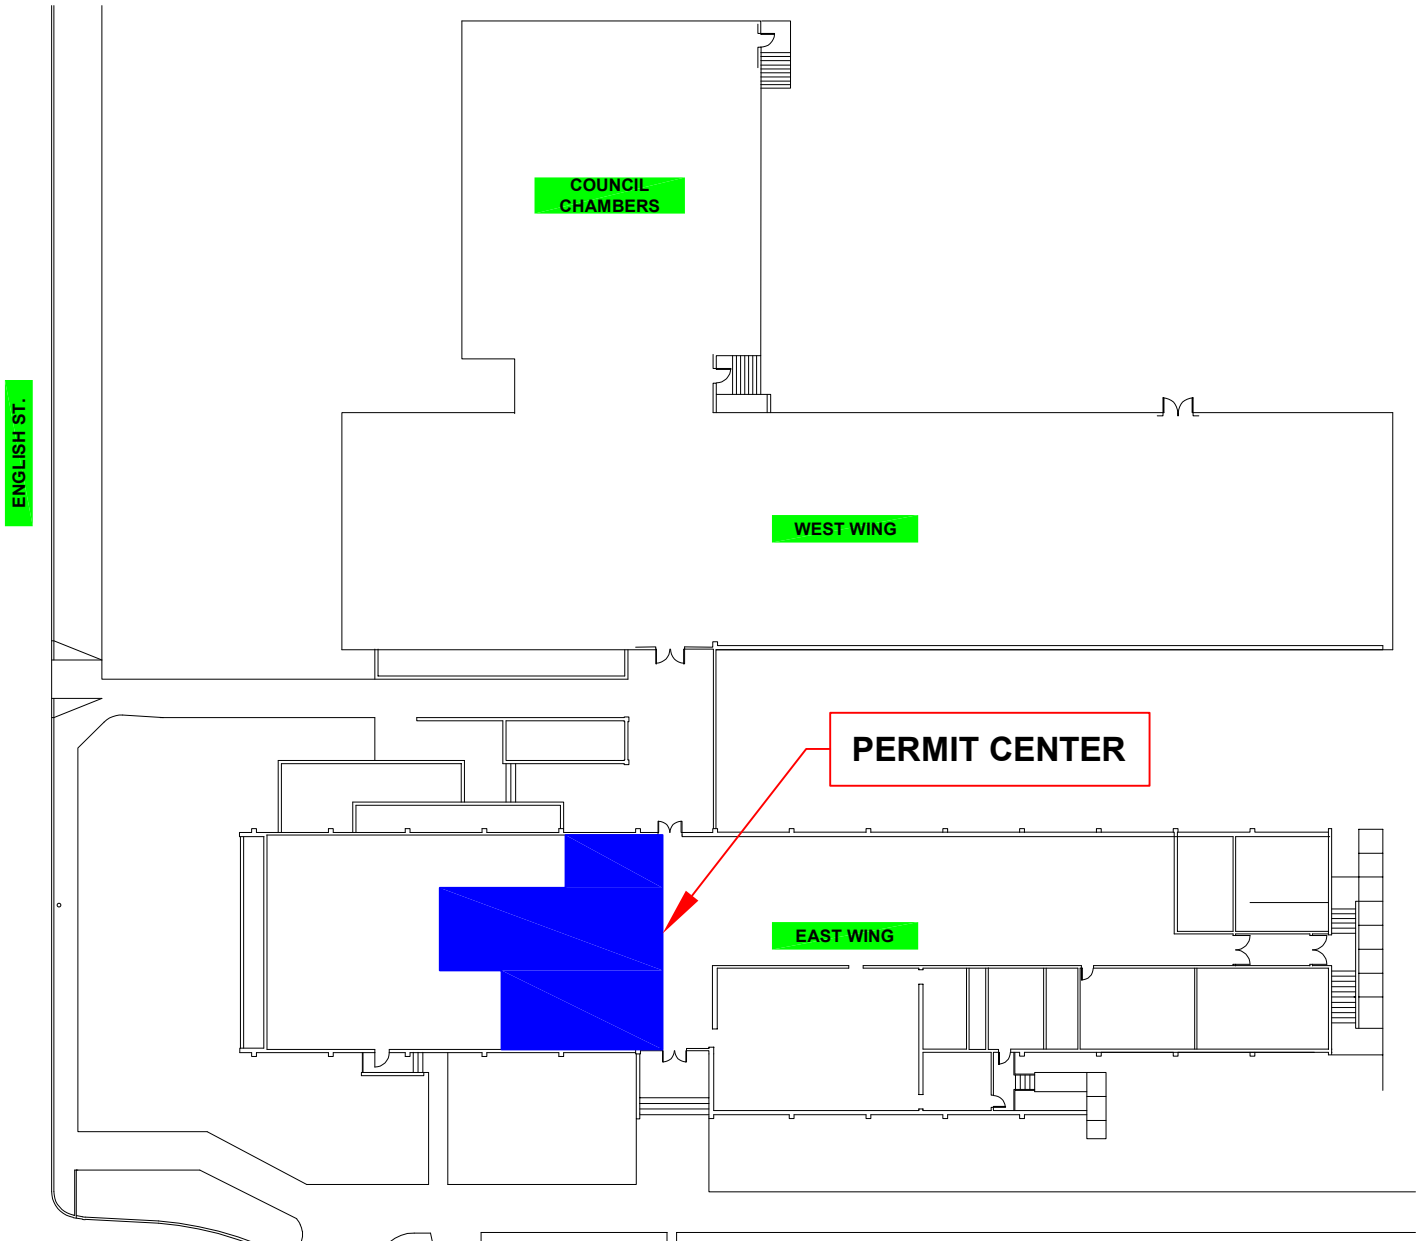

Date: September 6, 2023

**City of Petaluma  
Public Works and Utilities  
Department**

